




**C** SECTION C-C  
SCALE: 3/8" = 1'-0"

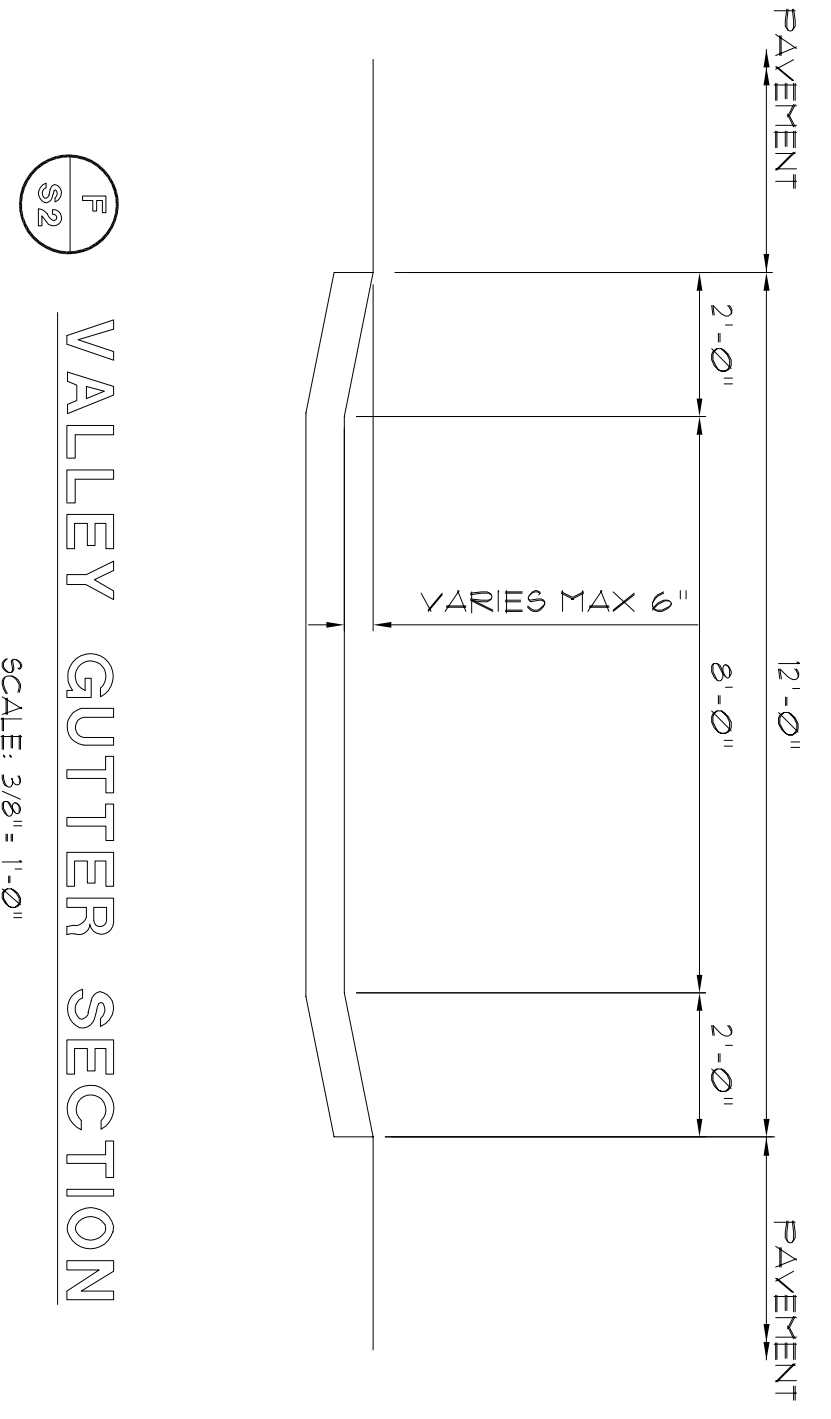


**E** VALLEY GUTTER SECTION  
SCALE: 3/8" = 1'-0"

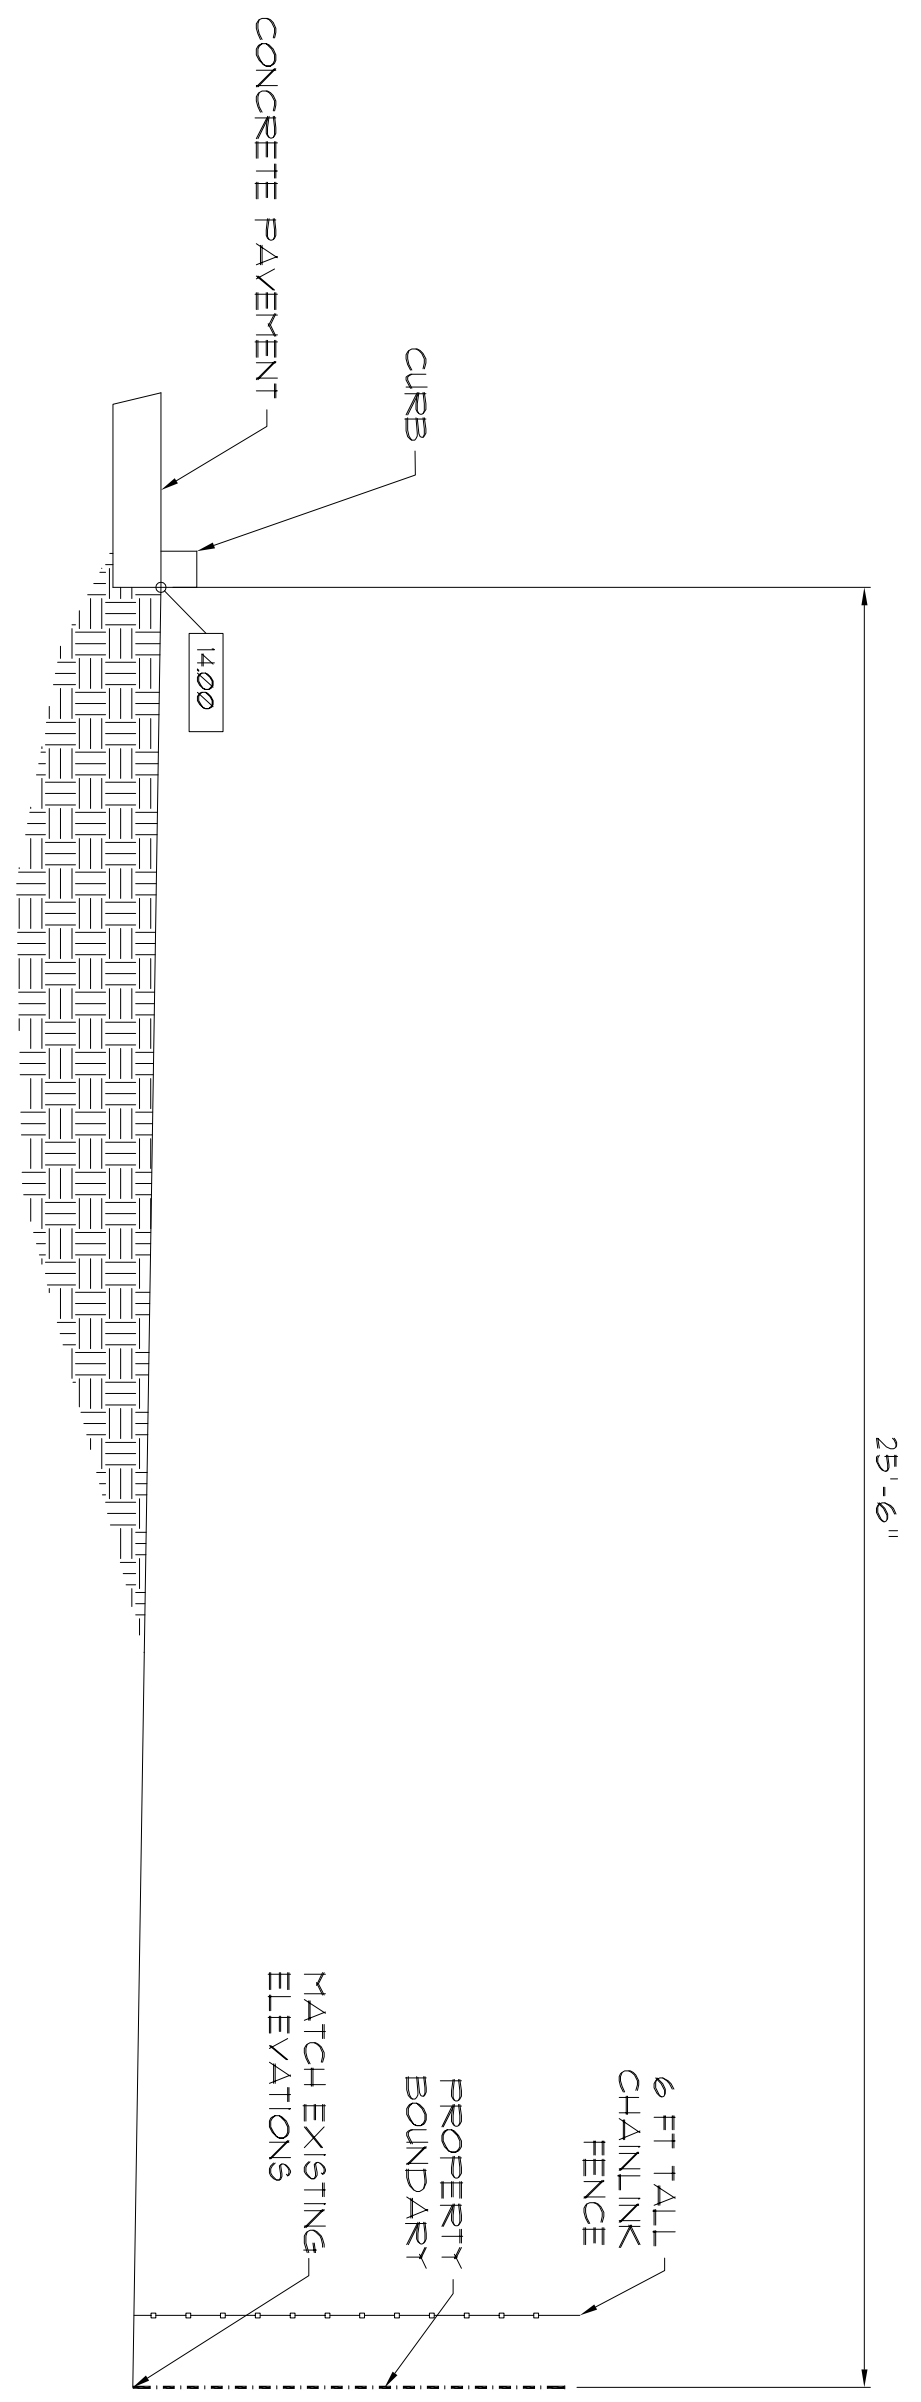

**D** SECTION D-D  
SCALE: 3/8" = 1'-0"

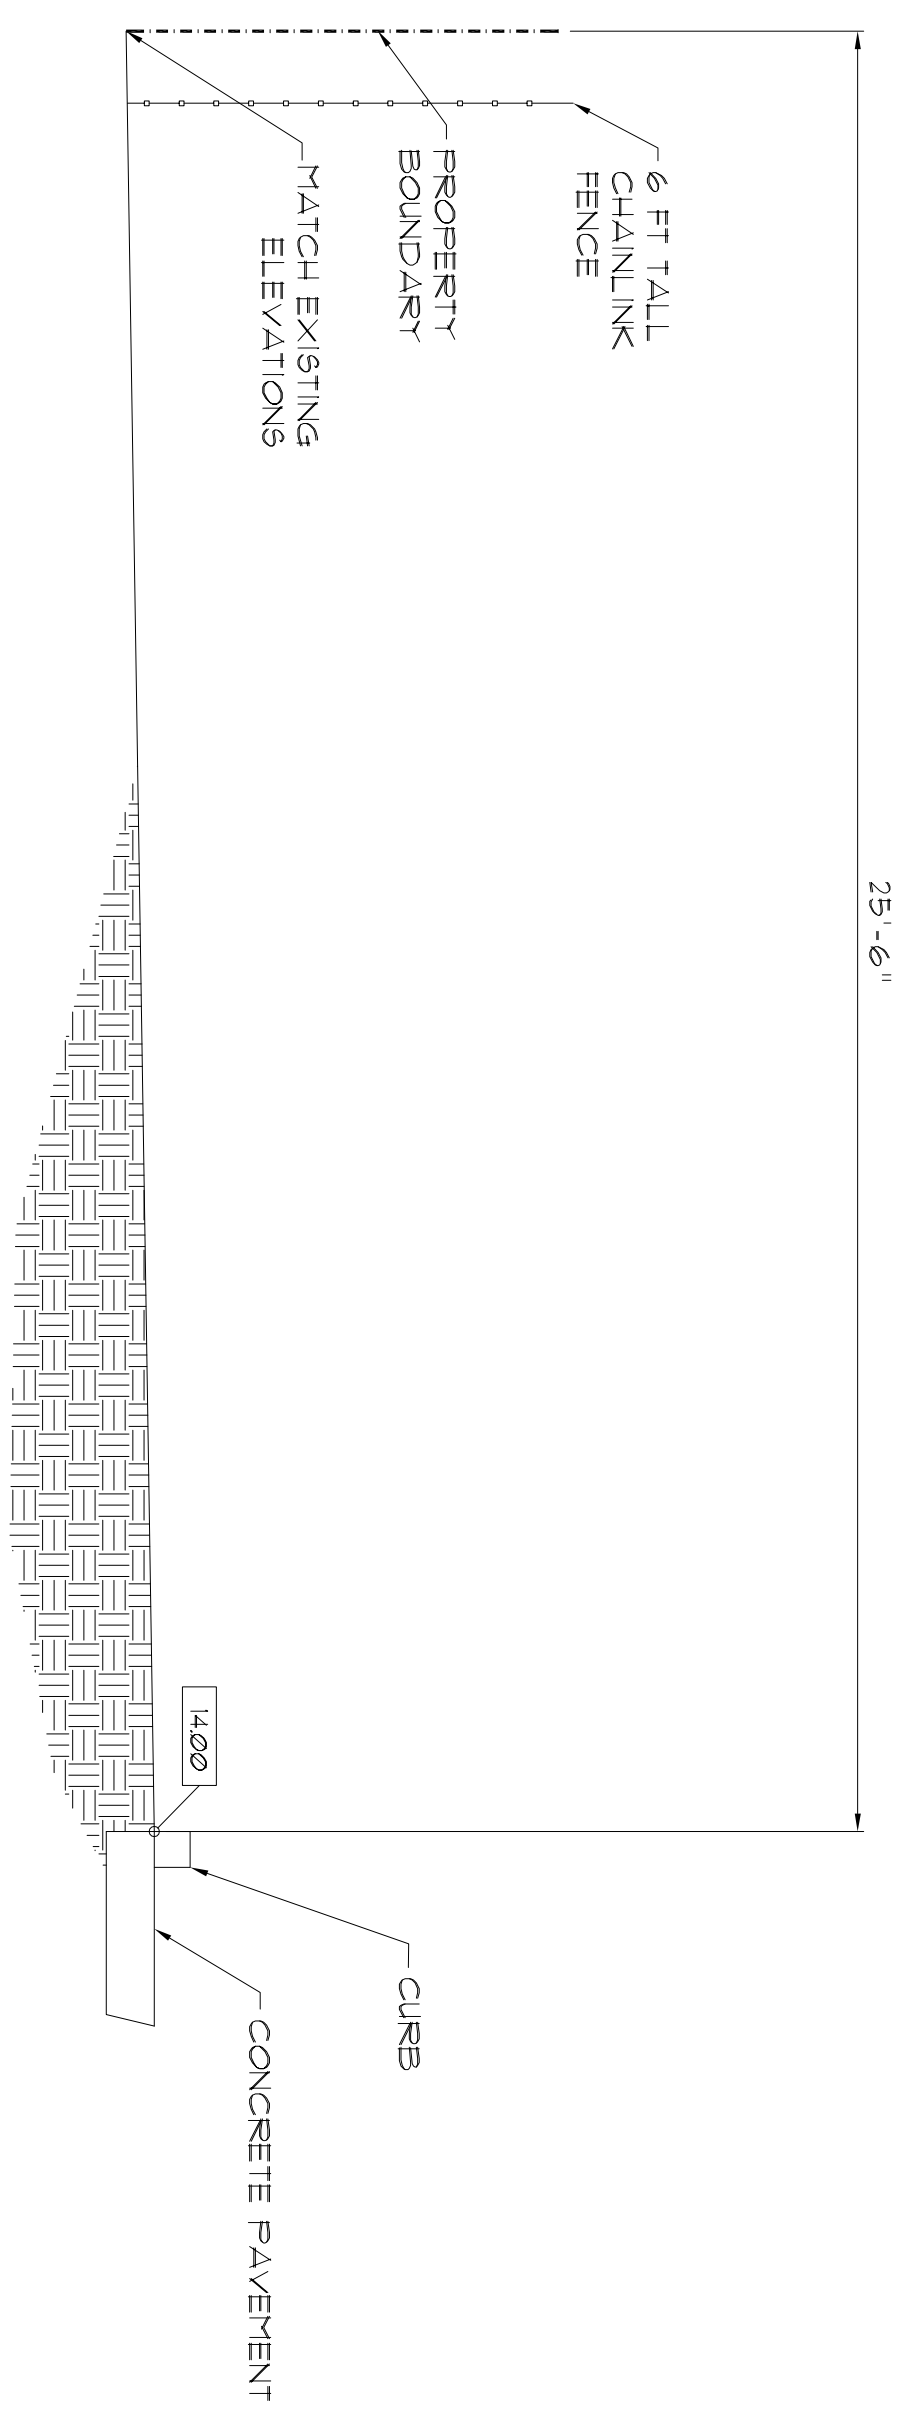

**E** SECTION E-E  
SCALE: 3/8" = 1'-0"

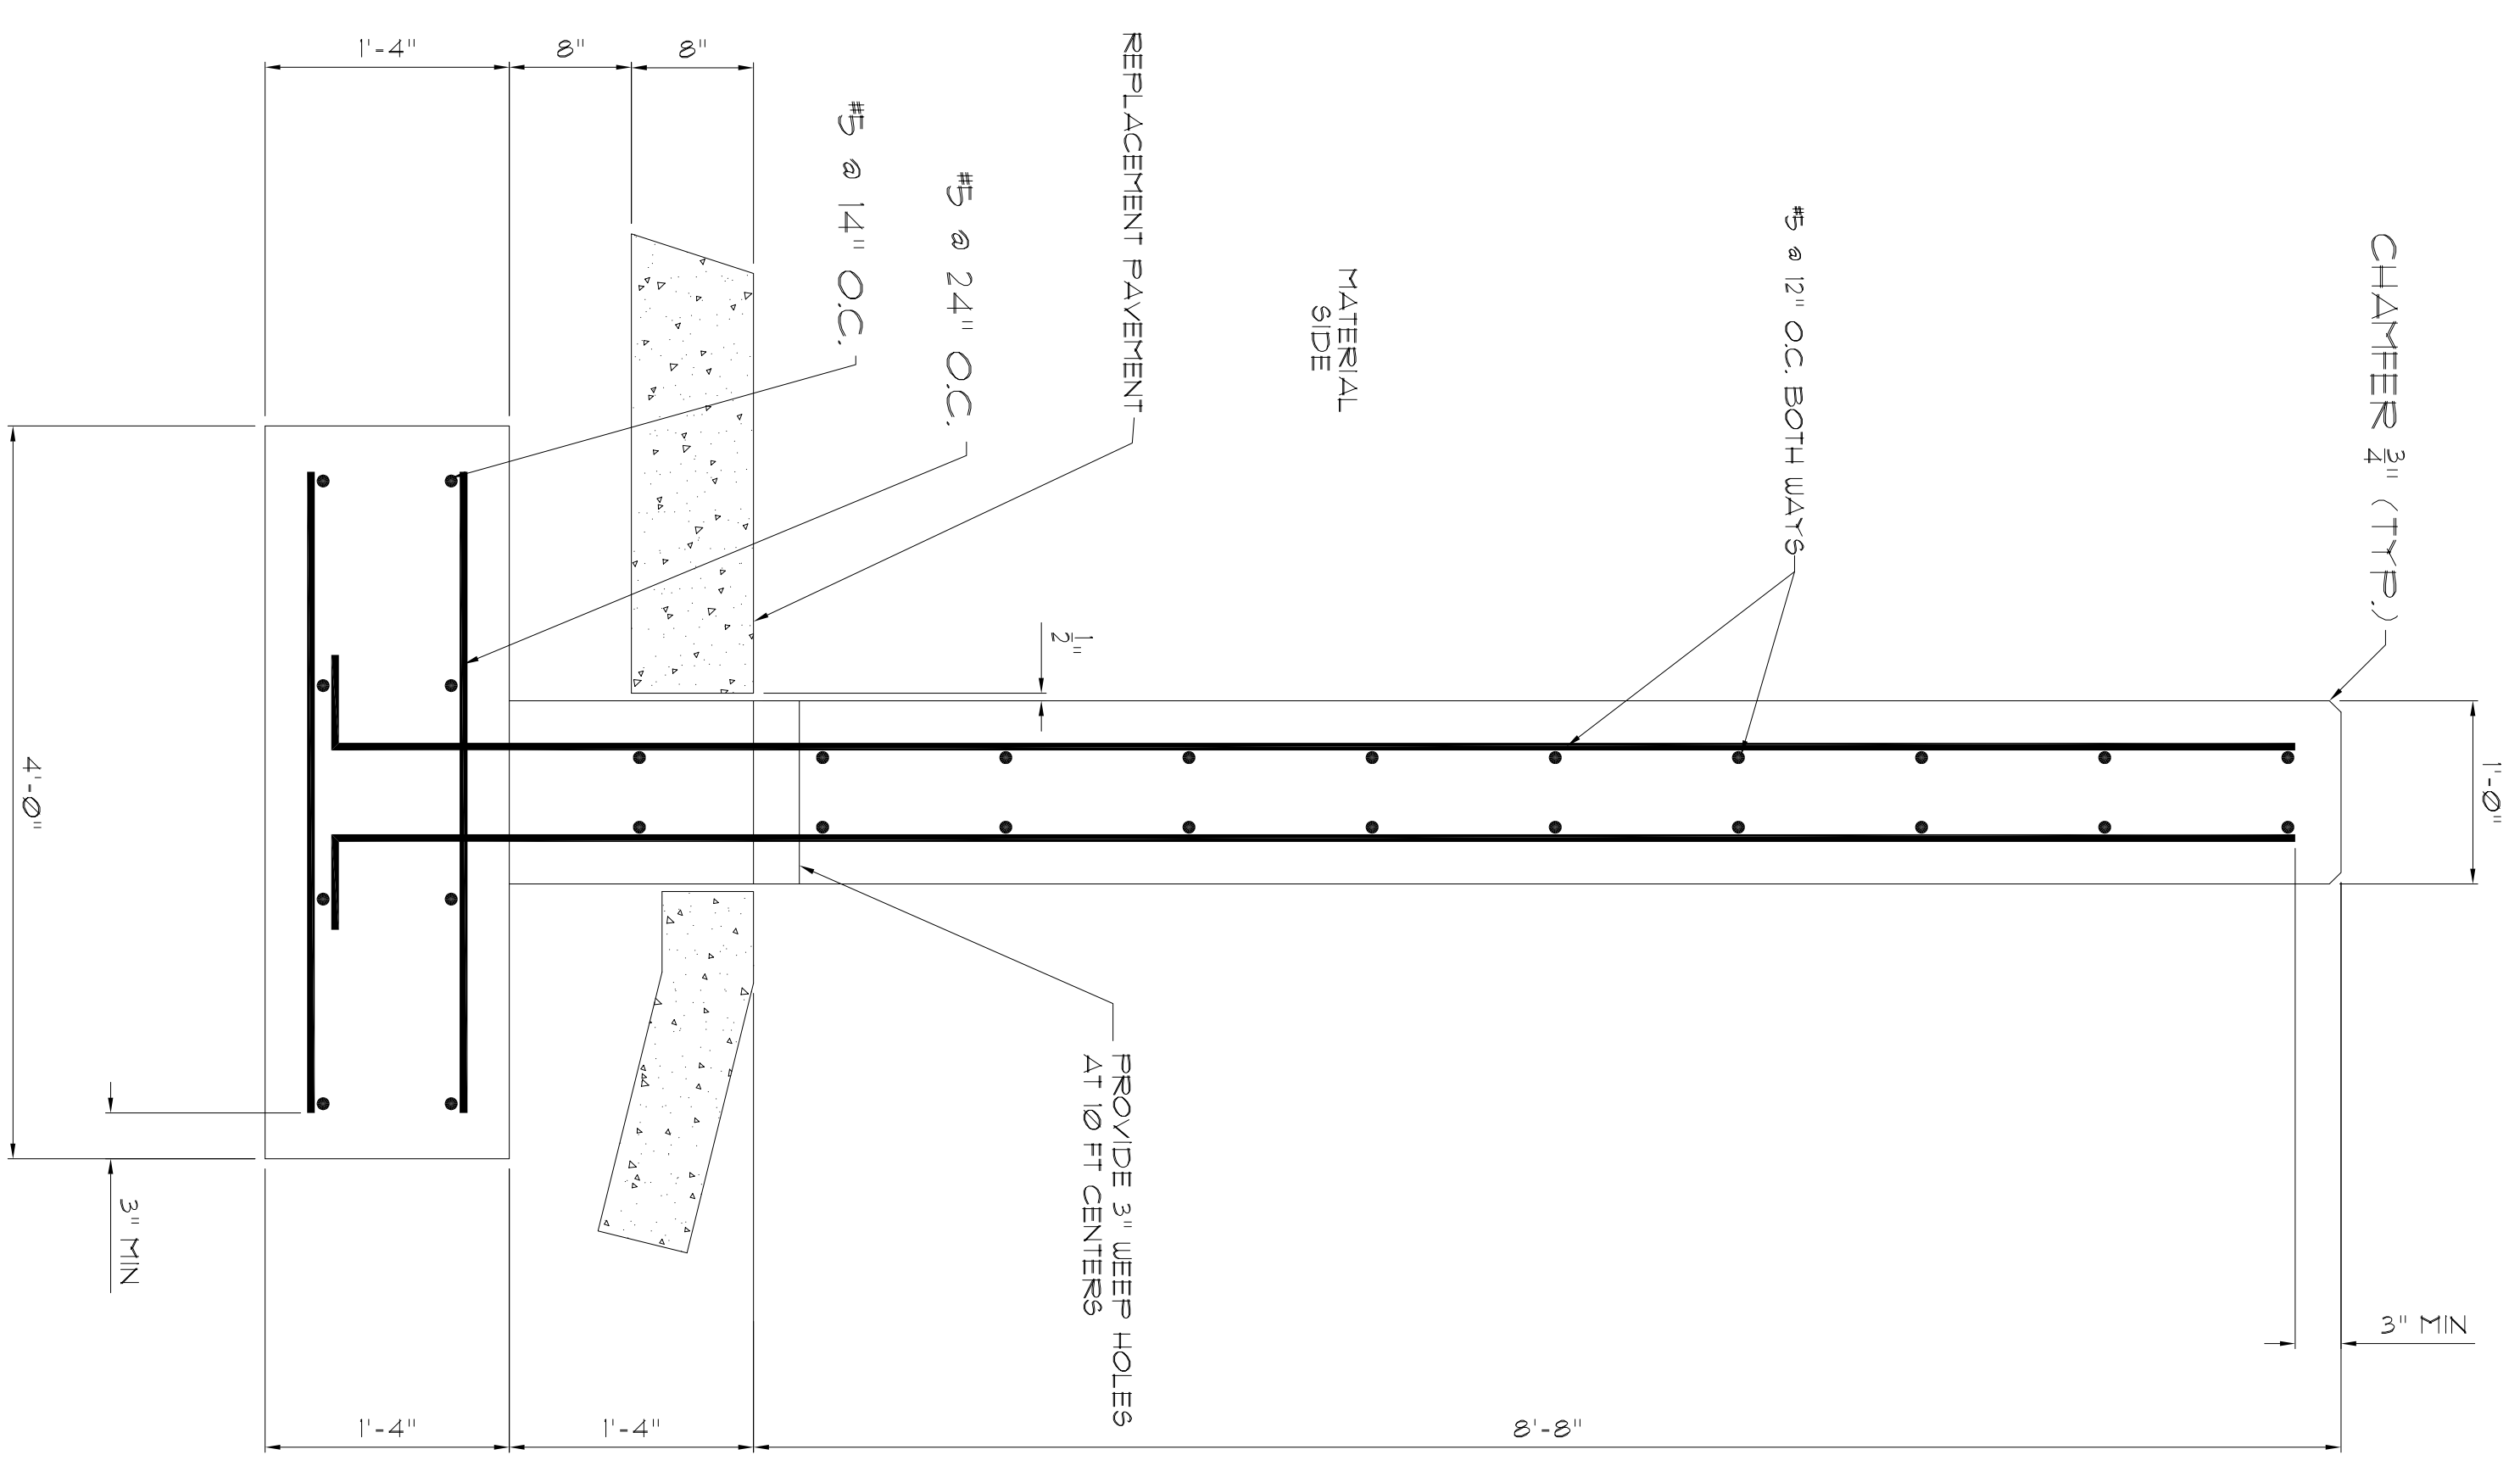

**A** TYP. AGGREGATE BIN SECTION  
SCALE: 3/4" = 1'-0"

LAST REVISION: 07/05/11  
LAST PLOTTED: 07/05/11  
DRAWING SCALE: 3/8" = 1'  
PLOT SCALE: 1" = 1'

DRAWING CONFIDENTIAL:  
THIS DRAWING AND ALL INFORMATION CONTAINED HEREON IS AND SHALL BE THE PROPERTY OF TARMAC AMERICA, P.C. AND IS TO BE USED ONLY AS AN INSTRUMENT OF PROFESSIONAL SERVICE. ANY REPRODUCTION OR TRANSMISSION OF THIS DRAWING WITHOUT THE FULL KNOWLEDGE AND PRIOR WRITTEN CONSENT OF TARMAC AMERICA, P.C. IS STRICTLY PROHIBITED.

SCALE VERIFICATION  
THIS BAR REPRESENTS THE ORIGINAL DRAWING  
0  
1"  
USE TO VERIFY FIGURE

REVISION	DATE	DESCRIPTION	BY	APPROVED

ENGINEER OF RECORD:  
AL ANDREANSKY, P.E.  
FLA. REG. #39387  
DATE SIGNED:

CAD FILE:	1106300102	SCALE:	3/8" = 1'-0"
DRAWN BY:	AA	DATE:	06-07-06
CHECKED BY:		DATE:	
APPROVED BY:		DATE:	

**AL ANDREANSKY, P.E.**  
P.O. BOX 456  
PALM HARBOR, FLORIDA 34682-0456  
PHONE: 1727 460-8612, FAX: 1727 789-9565

**TYPE I SYSTEM SECTIONS**  
8211 SW OLD KANSAS AVENUE  
STUART, FLORIDA 34997

PROJECT NO.  
11063001.001  
SHEET  
D2 of 4