




**SEDIMENT TRAP**  
SCALE: 3/8" = 1'-0"

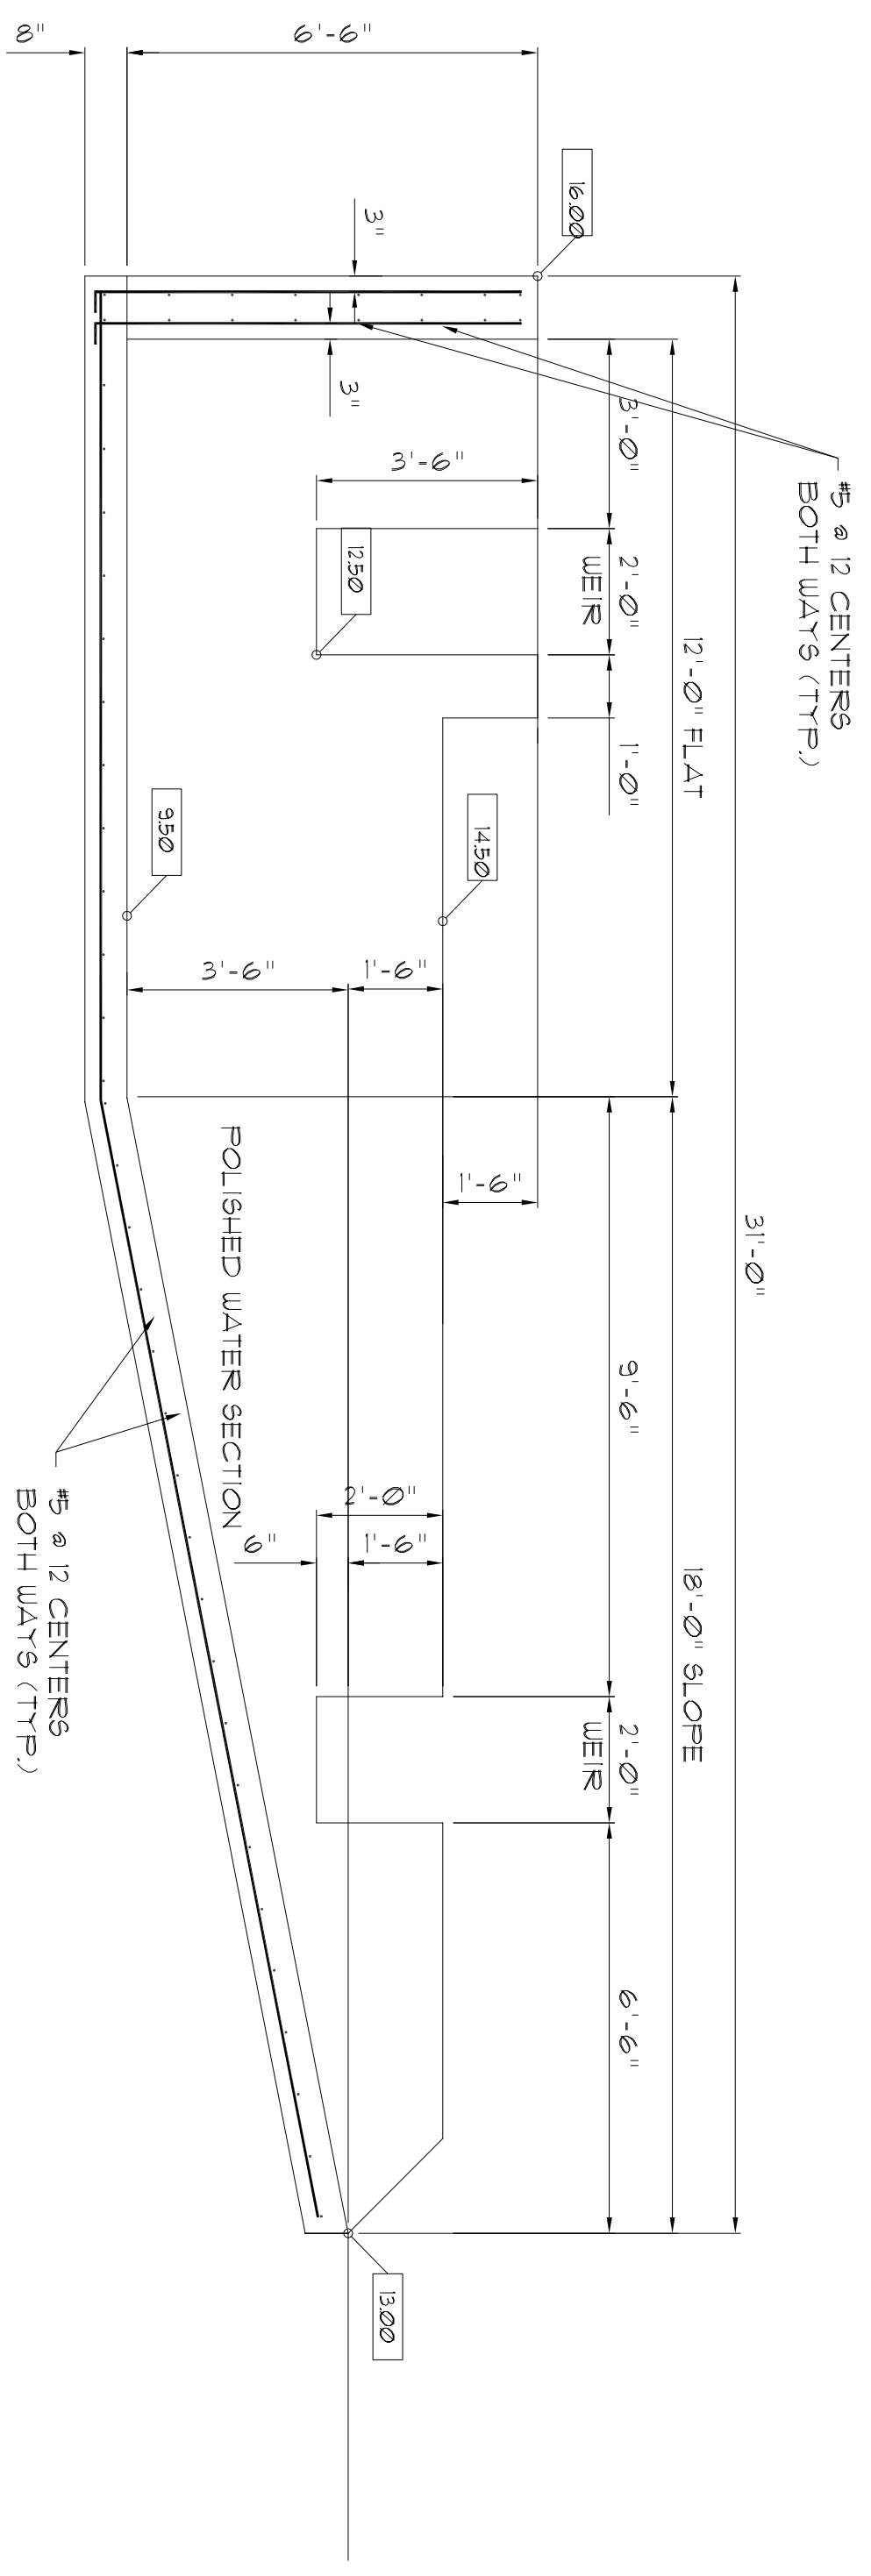


**SEDIMENT TRAP**  
**LONGITUDINAL SECTION**  
SCALE: 3/8" = 1'-0"

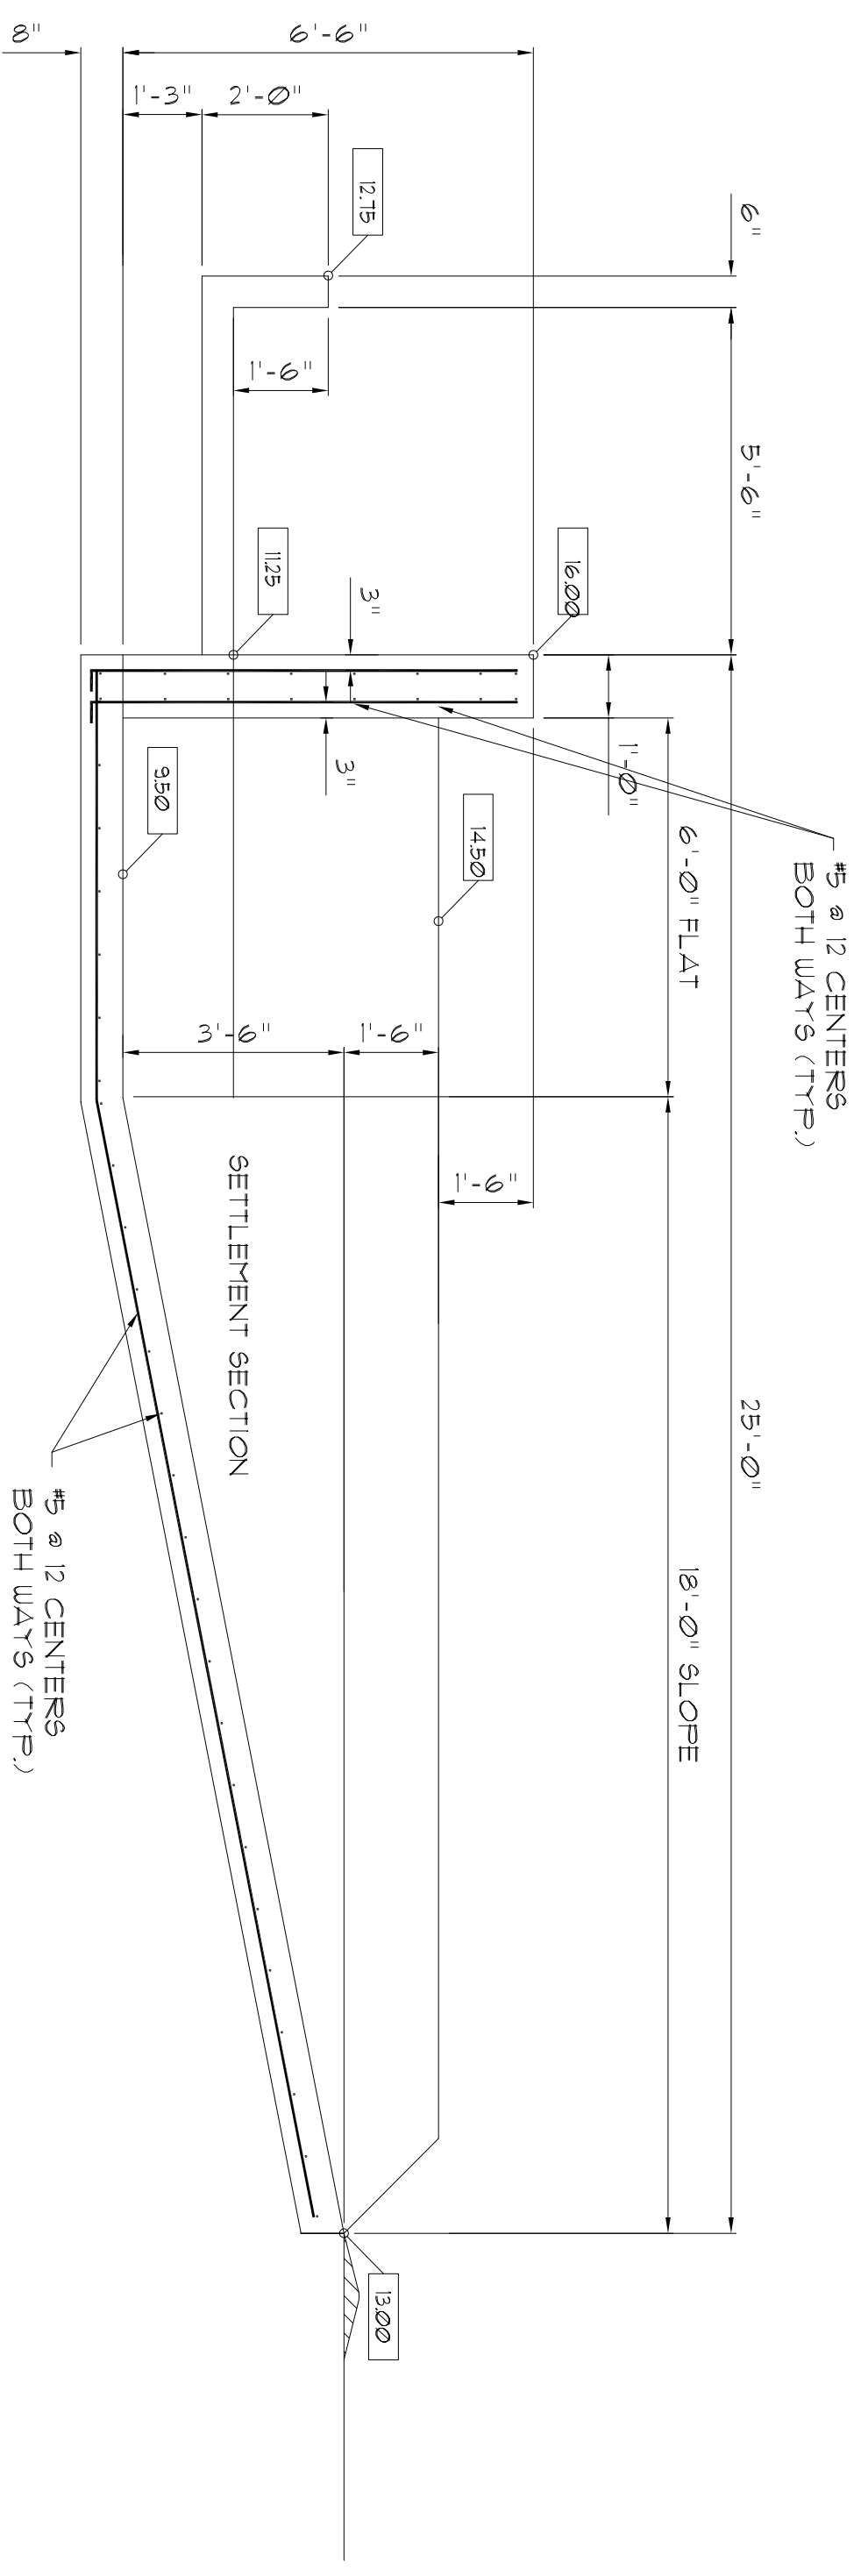

**SEDIMENT TRAP**  
**LONGITUDINAL SECTION**  
SCALE: 3/8" = 1'-0"

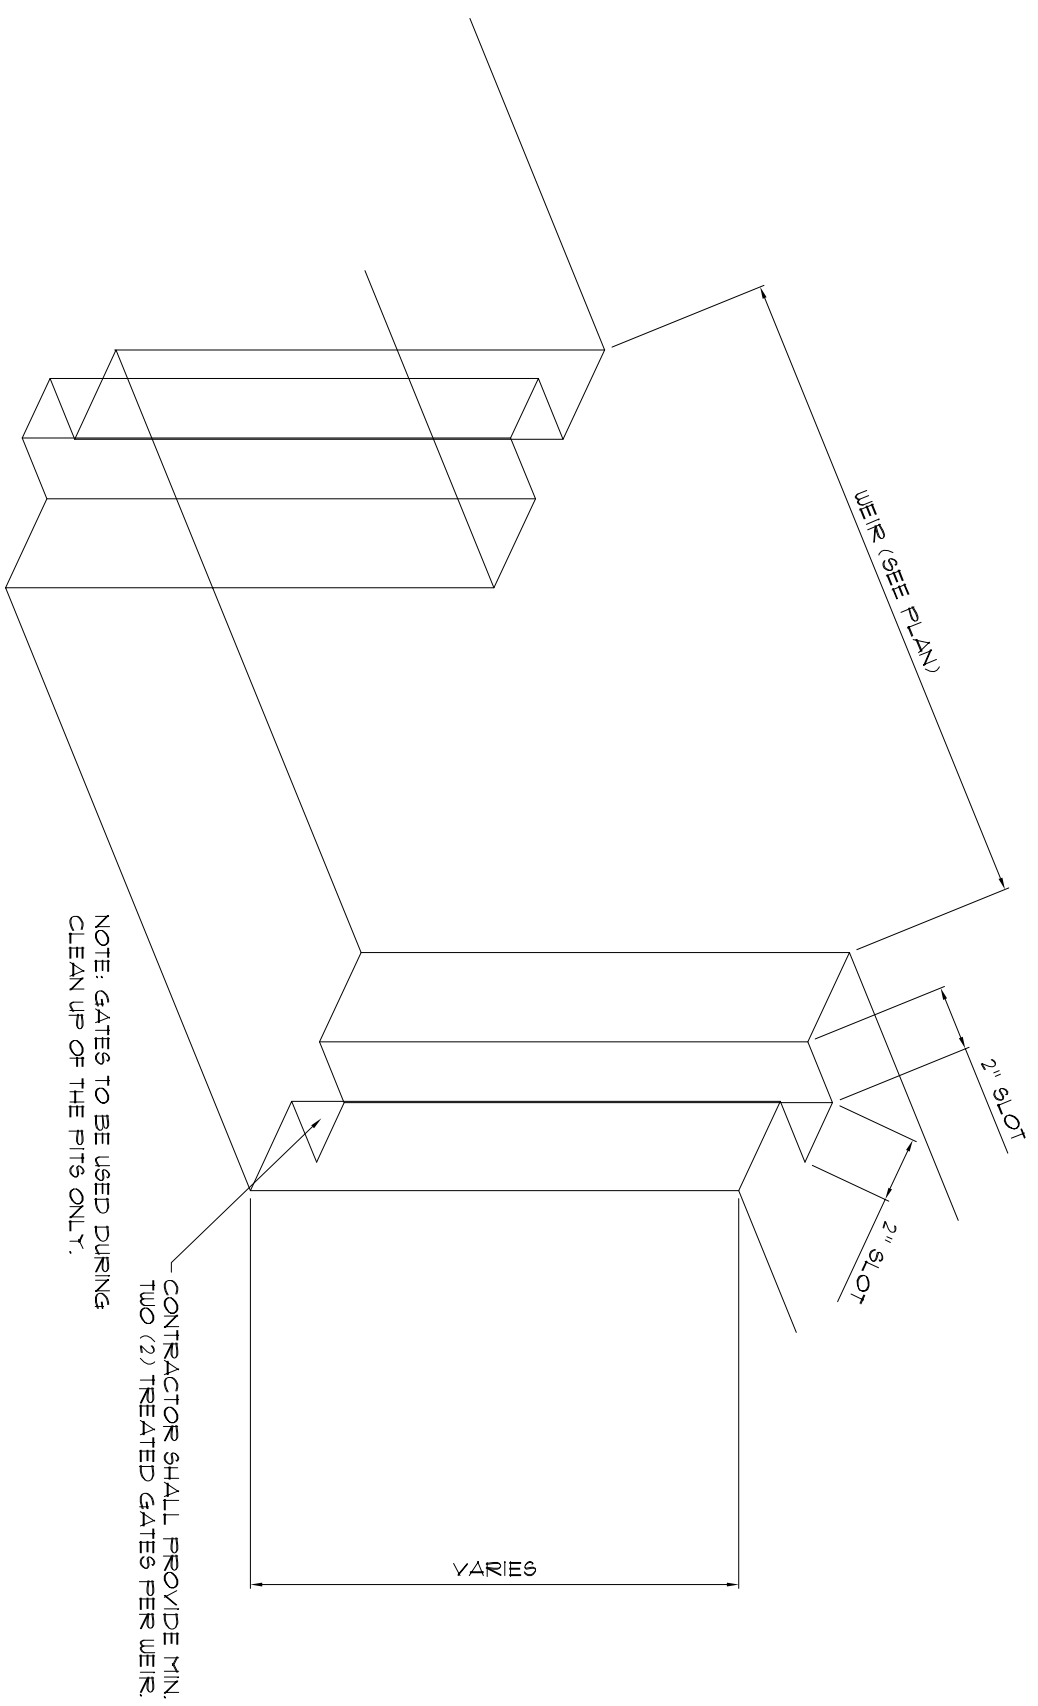

**WEIR DETAIL**  
SCALE: NTS

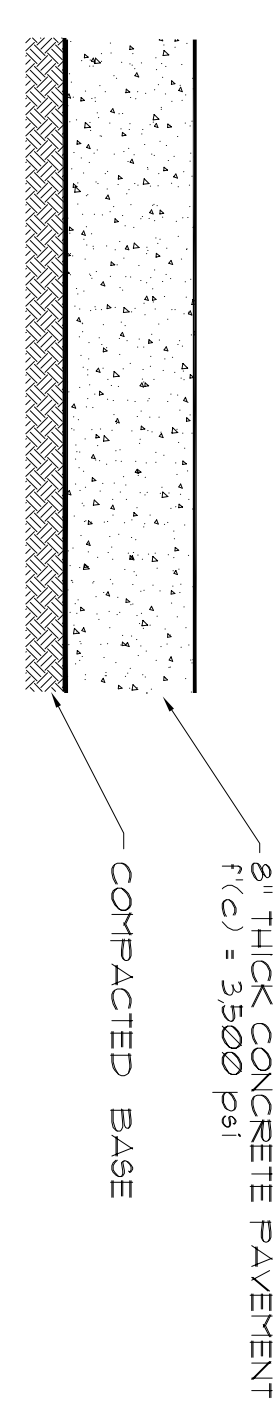

**TYPICAL PAVEMENT DETAIL**  
NO SCALE

LAST REVISION: 07/05/11  
LAST PLOTTED: 07/05/11  
DRAWING SCALE: 3/8"=1'  
PLOT SCALE: 1=1

SCALE VERIFICATION  
THIS BAR REPRESENTS THE ORIGINAL DRAWING  
0  
1"  
USE TO VERIFY FIGURE

REVISION	DATE	DESCRIPTION	BY	APPROVED

ENGINEER OF RECORD:  
AL ANDREANSKY, P.E.  
FLA. REG. #59387  
DATE SIGNED:

CAD FILE: 1106300103	SCALE: 3/8" = 1'-0"
DRAWN BY: A.A.	DATE: 06-07-06
CHECKED BY:	DATE:
APPROVED BY:	DATE:

**AL ANDREANSKY, P.E.**  
P.O. BOX 456  
PALM HARBOR, FLORIDA 34682-0456  
PHONE: 1727 460-8612, FAX: 1727 789-9565

**SEDIMENT TRAP DETAILS**  
8211 SW OLD KANSAS AVENUE  
STUART, FLORIDA 34997

PROJECT NO. 11063001.001  
SHEET D3 of 4