



**B**  
SECTION  
SCALE: 3/8"=1'-0"

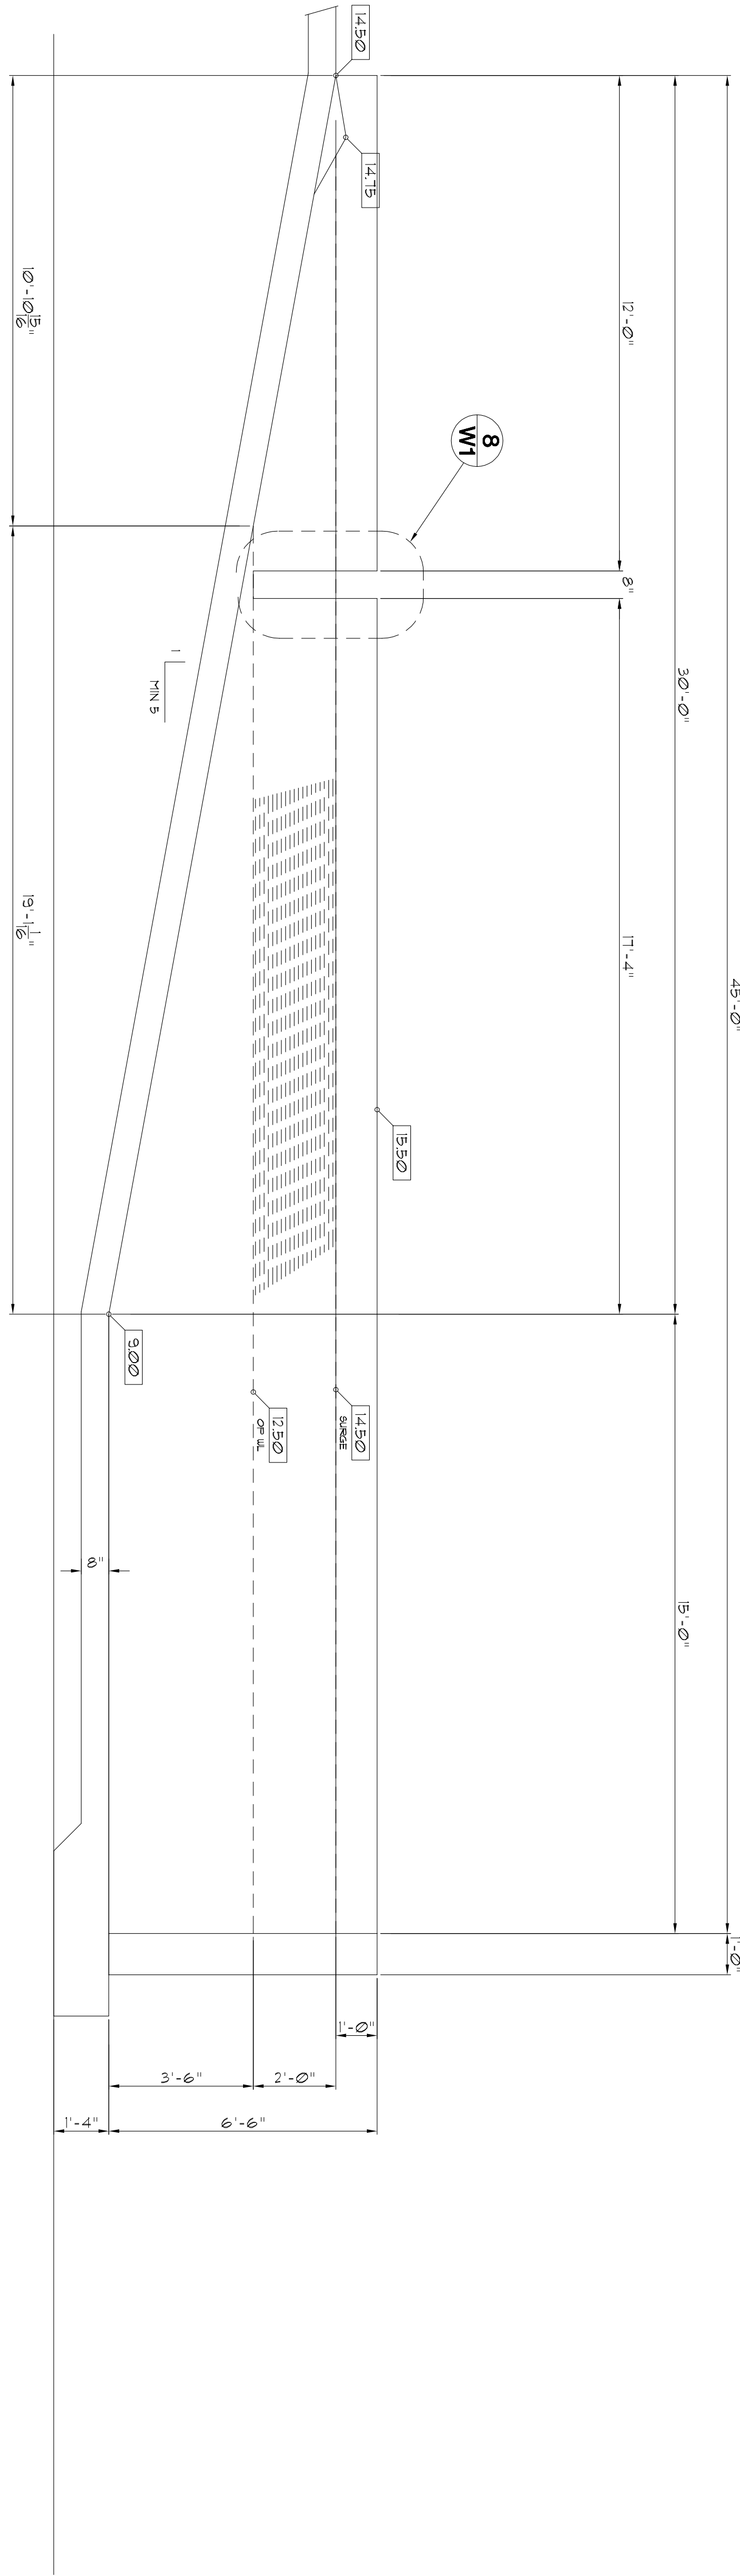

**C**  
SECTION  
SCALE: 3/8"=1'-0"

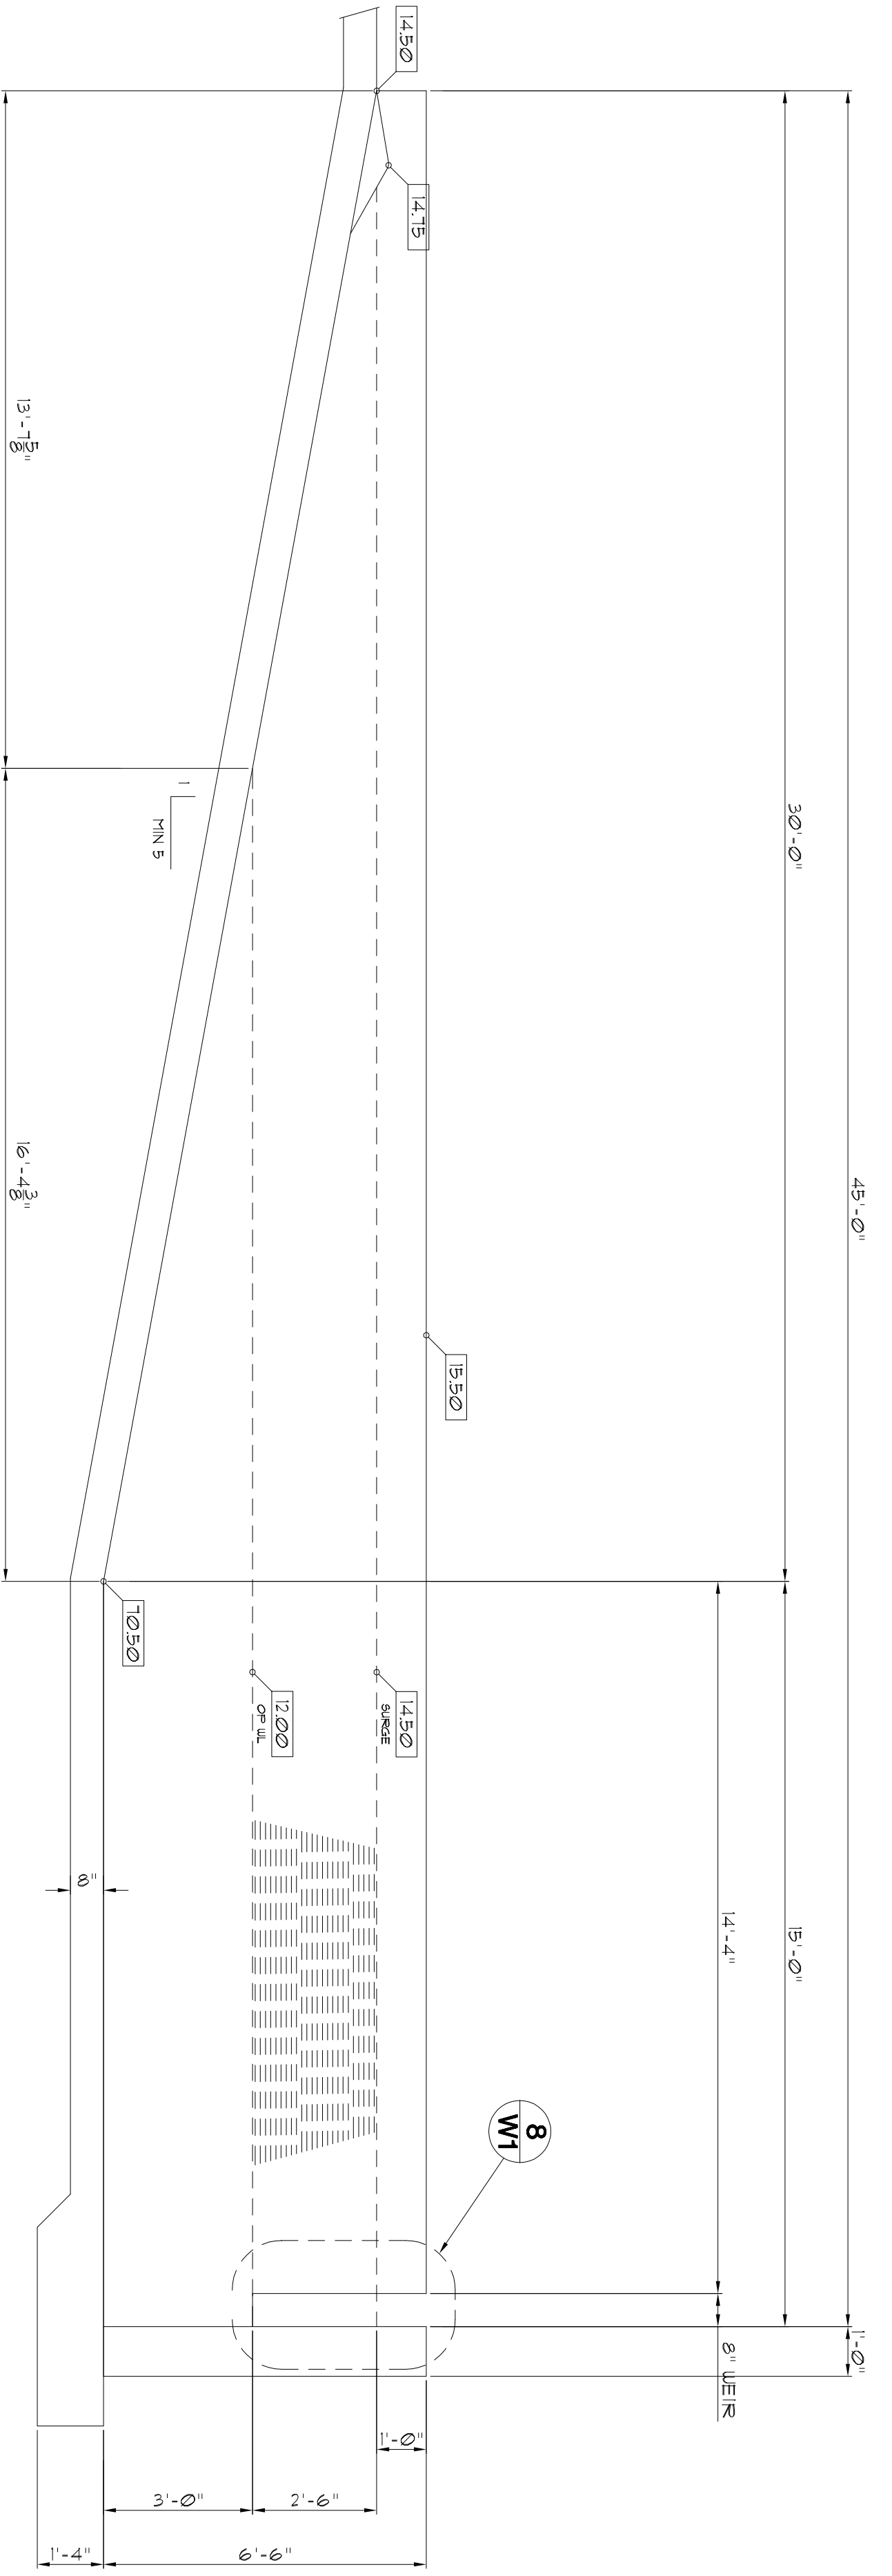

**D**  
SECTION  
SCALE: 3/8"=1'-0"

LAST REVISION: 07/05/11  
LAST PLOTTED: 07/05/11  
DRAWING SCALE: 3/8"=1'  
PLOT SCALE: 1=1

DRAWING CONFIDENTIAL:  
THIS DRAWING AND ALL INFORMATION  
CONTAINED HEREON IS AND SHALL  
REMAIN THE PROPERTY OF  
ANDREANSKY, P.E.  
AN INSTRUMENT OF PROFESSIONAL  
KNOWLEDGE AND PRIOR WRITTEN  
CONSENT OF AL ANDREANSKY, P.E.

SCALE VERIFICATION  
THIS BAR REPRESENTS  
ONE FOOT OF THE  
ORIGINAL DRAWING  
0  
1'  
USE TO VERIFY FIGURE

REVISION	DATE	DESCRIPTION	BY	APPROVED
0				

ENGINEER OF RECORD:  
AL ANDREANSKY, P.E.  
FLA. REG. #39387

CAD FILE: 11063001W2	SCALE: 3/8"=1'-0"
DRAWN BY: A.A.	DATE: 06-09-06
CHECKED BY:	DATE:
APPROVED BY:	DATE:

**AL ANDREANSKY, P.E.**  
P.O. BOX 456  
PALM HARBOR, FLORIDA 34682-0456  
PHONE: (727) 460-8612 FAX: (727) 789-9565

**TYPE II SYSTEM SECTIONS**  
8211 SW OLD KANSAS AVENUE  
STUART, FLORIDA 34997

PROJECT No.  
11063001.001  
SHEET  
W2 of 3