




E
SECTION
SCALE: 3/8" = 1'-0"

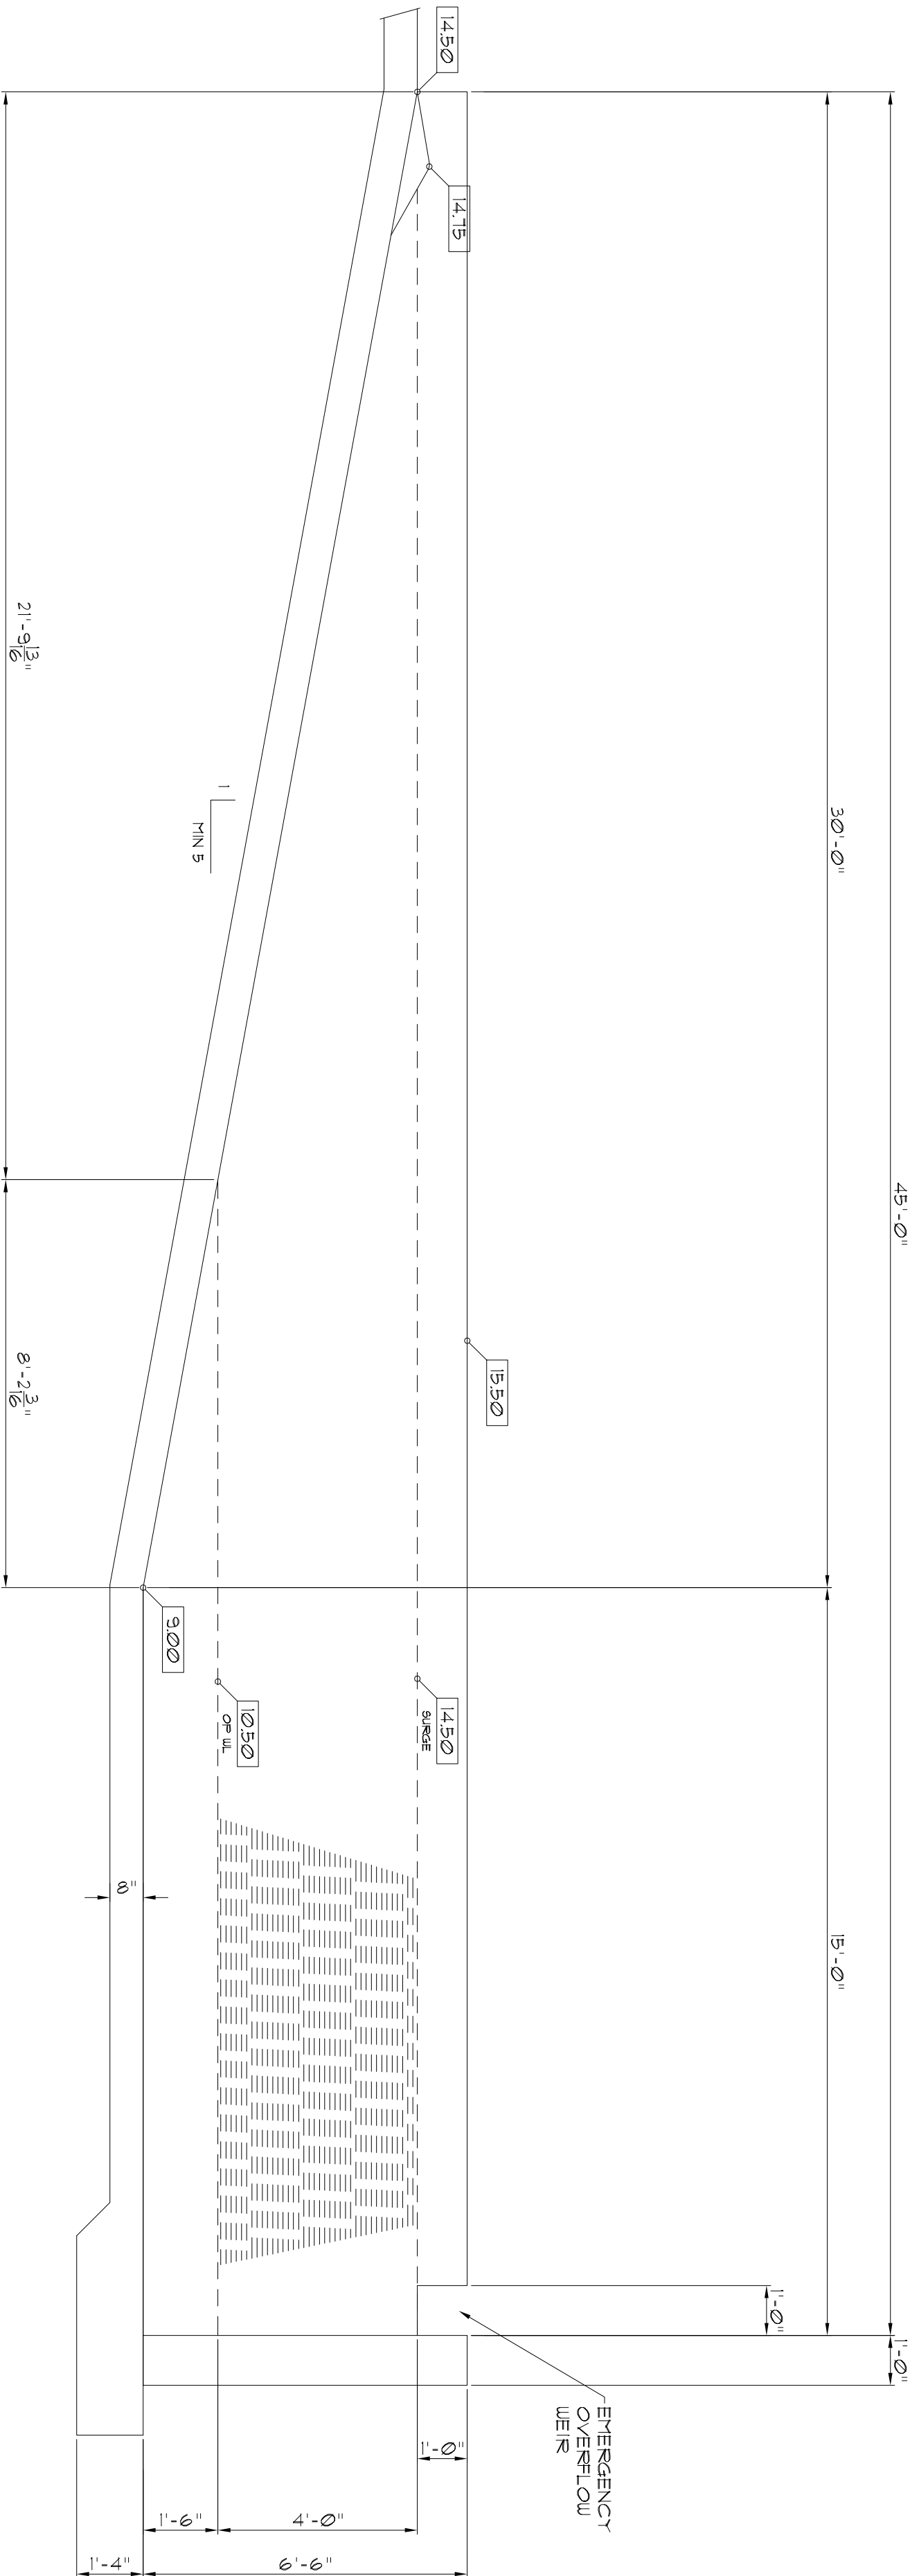

F
SECTION
SCALE: 3/8" = 1'-0"

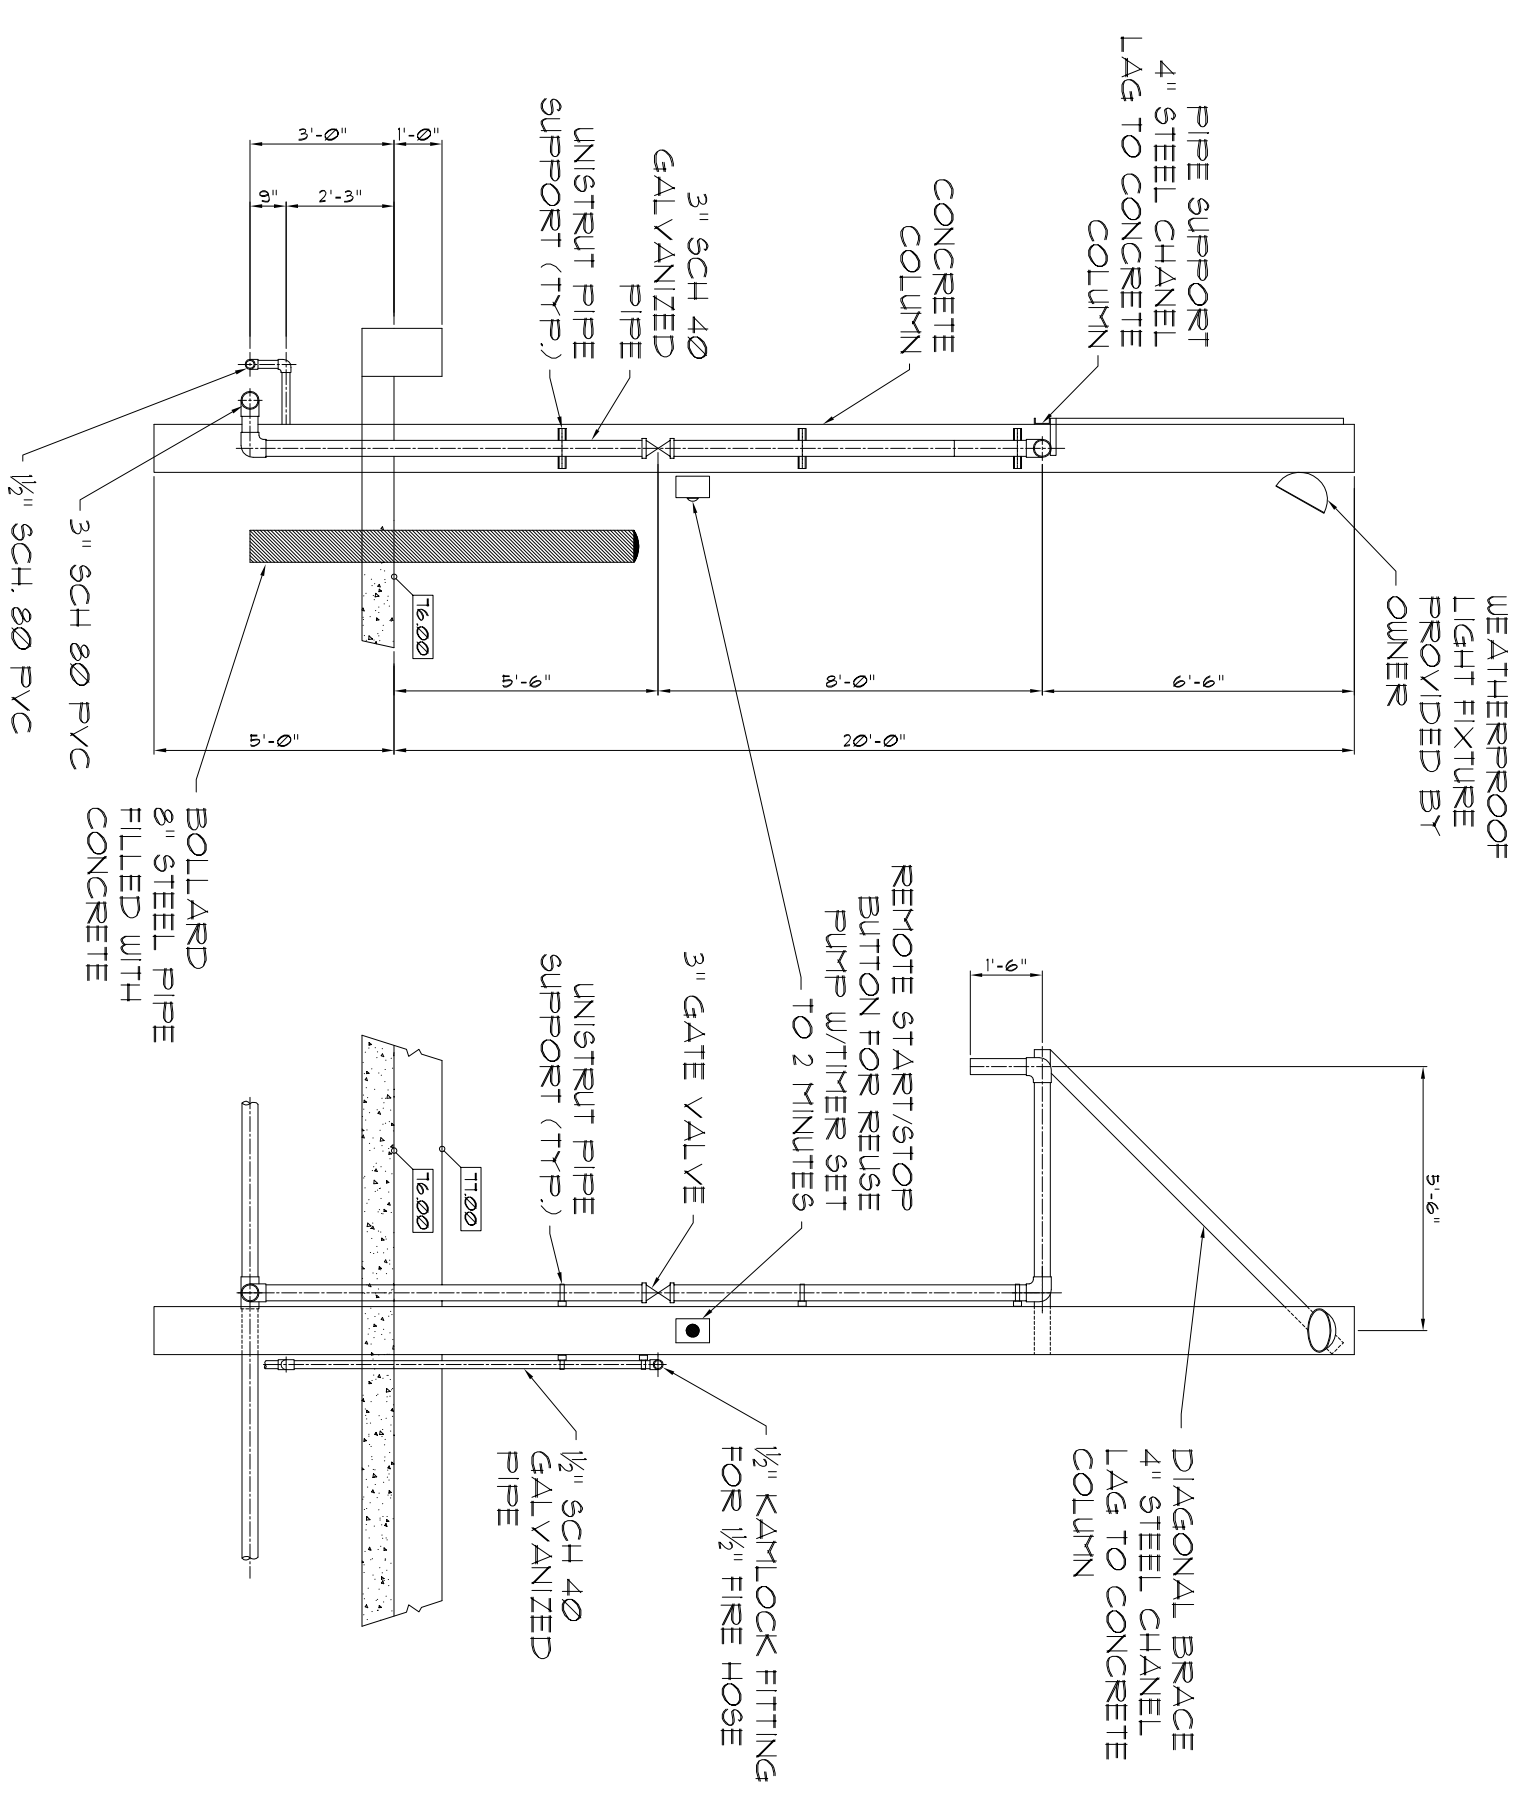

9
WATER TREE DETAIL (2 REQ'D)
SCALE: 1/4" = 1'-0"

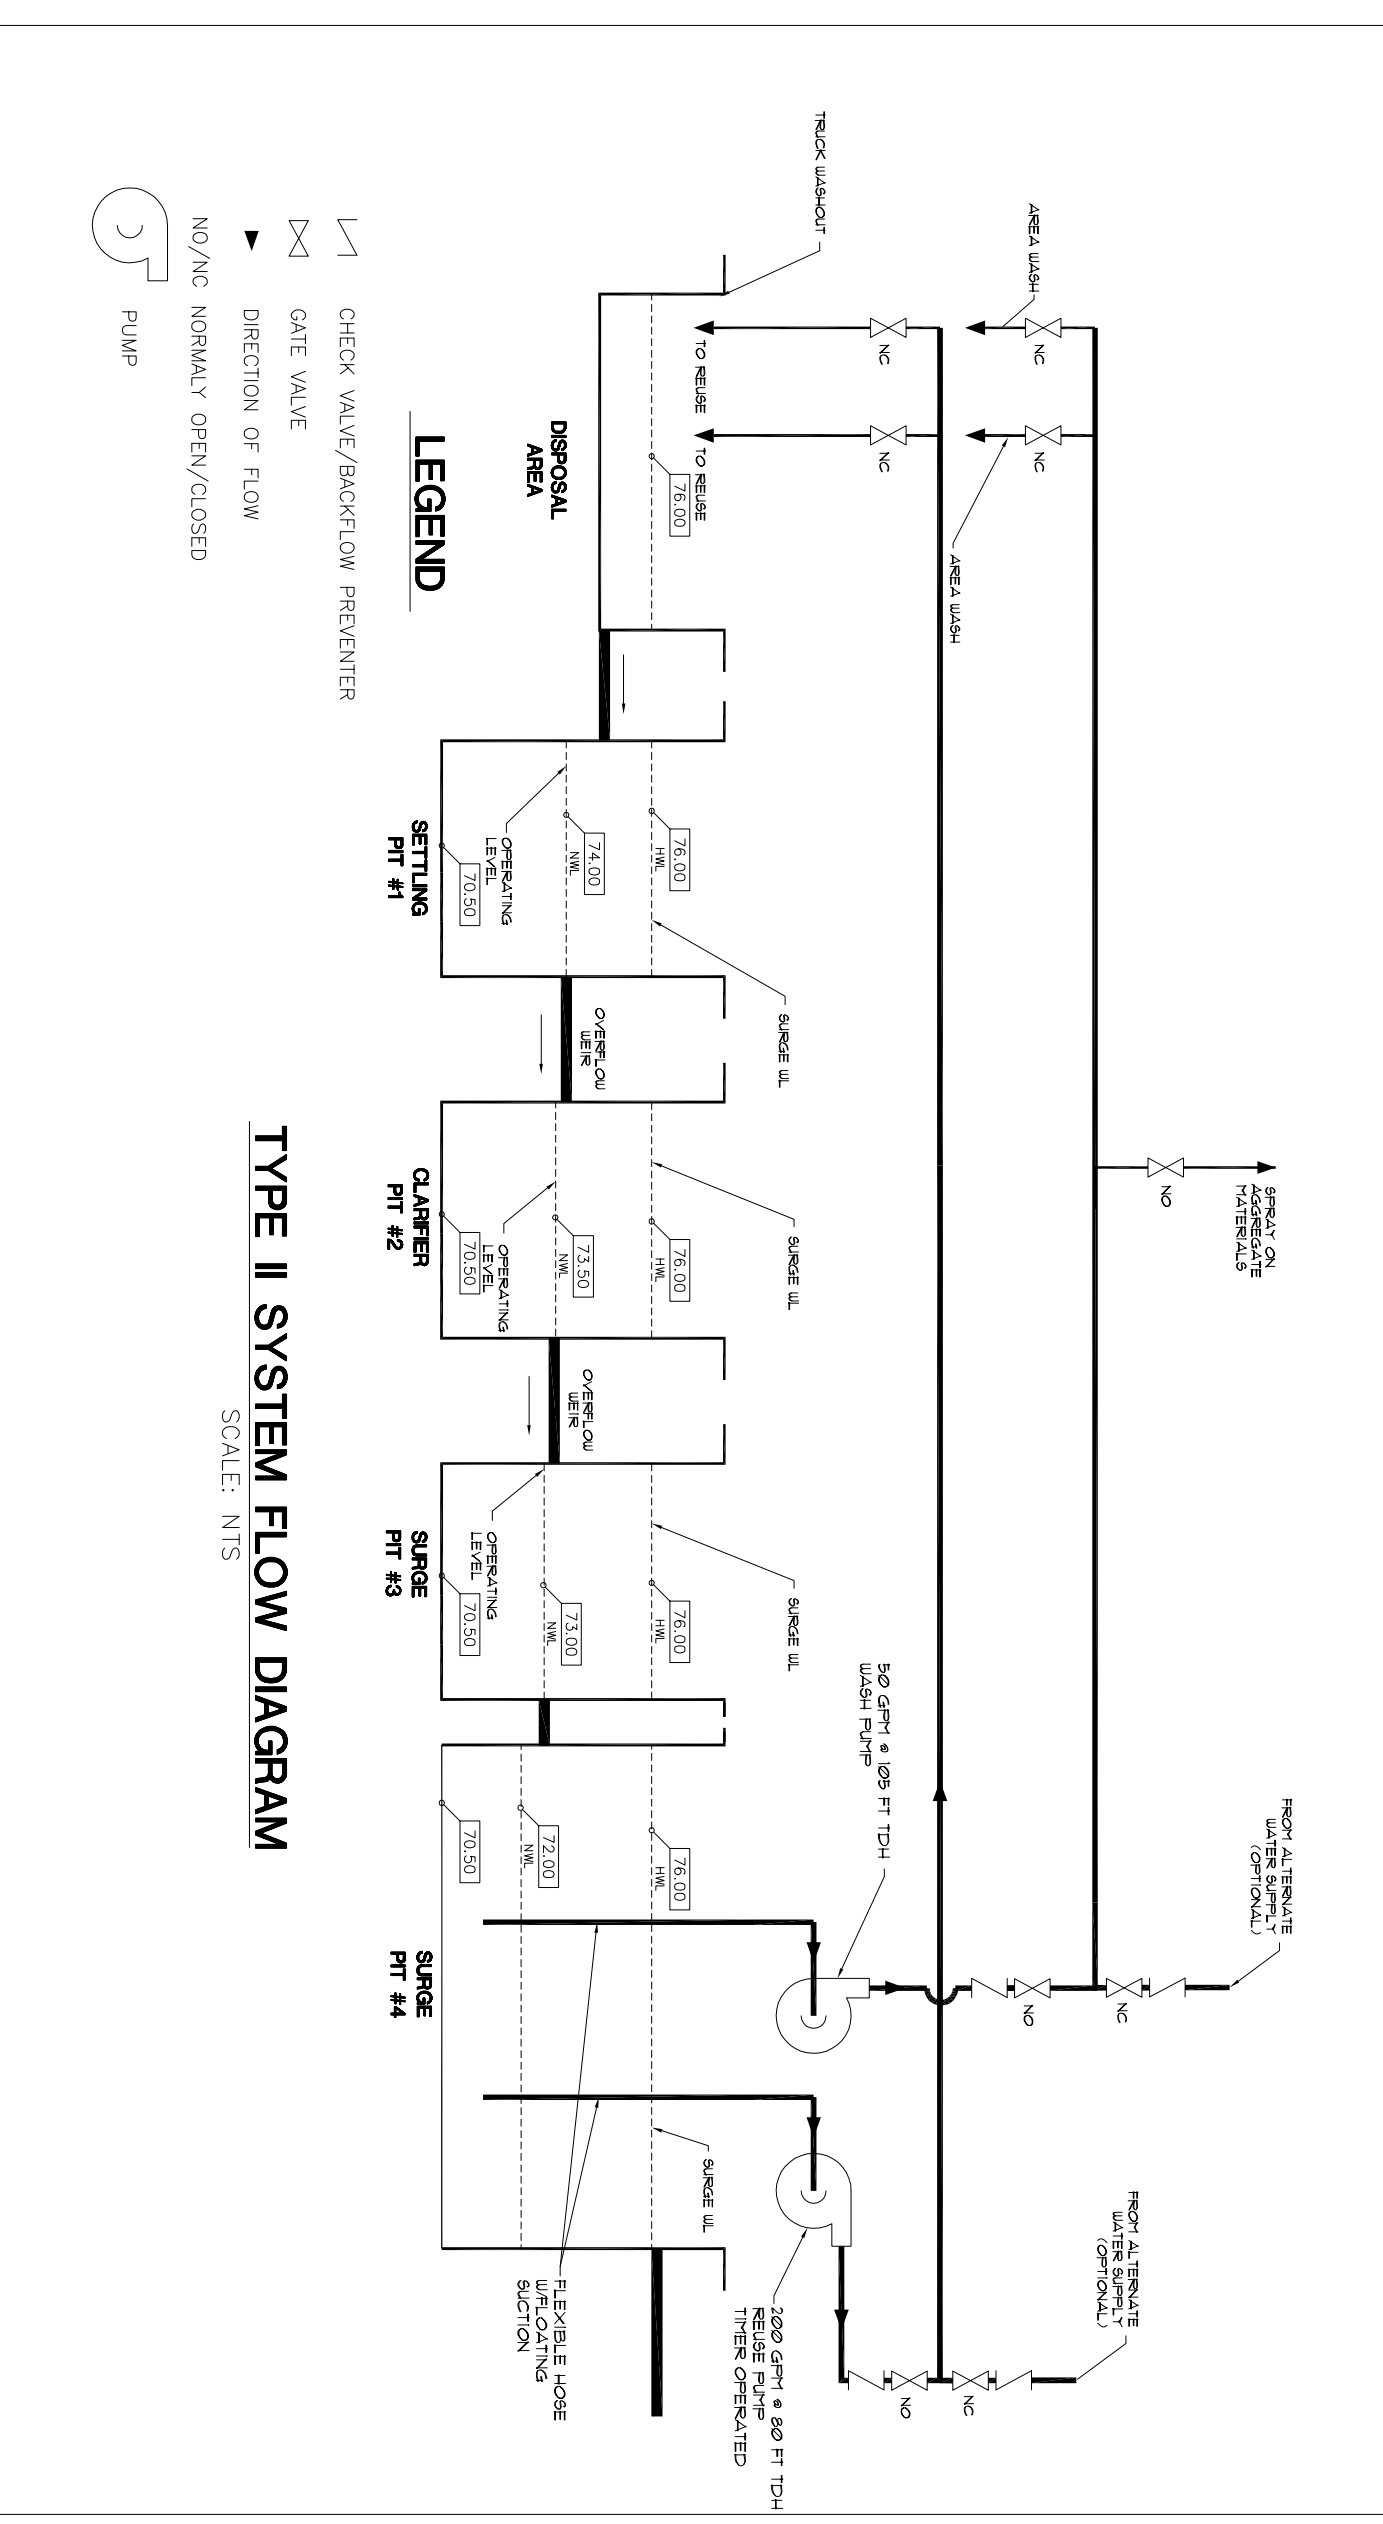

TYPE II SYSTEM FLOW DIAGRAM
SCALE: NTS

LAST REVISION: 07/05/11
LAST PLOTTED: 07/05/11
DRAWING SCALE: 3/8"=1'
PLOT SCALE: 1=1

DRAWING CONFIDENTIAL:
THIS DRAWING AND ALL INFORMATION CONTAINED HEREON IS AND SHALL BE THE PROPERTY OF AL ANDREANSKY, P.E. AN INSTRUMENT OF PROFESSIONAL ENGINEERING. IT IS TO BE KEPT IN STRICT CONFIDENCE AND NOT BE USED WITHOUT THE FULL KNOWLEDGE AND PRIOR WRITTEN CONSENT OF AL ANDREANSKY, P.E.

SCALE VERIFICATION
THIS BAR REPRESENTS THE ORIGINAL DRAWING
0
1"
USE TO VERIFY FIGURE

REVISION	DATE	DESCRIPTION	BY	APPROVED

ENGINEER OF RECORD:
AL ANDREANSKY, P.E.
FLA. REG. #39387

CAD FILE:	SCALE:
11063001W3	3/8" = 1'-0"

AL ANDREANSKY, P.E.
P.O. BOX 456
PALM HARBOR, FLORIDA 34882-0456
PHONE: (727) 460-8612 FAX: (727) 789-9565

TYPE II SYSTEM SECTIONS AND DETAILS
8211 SW OLD KANSAS ROAD
STUART, FLORIDA 34997

PROJECT NO. 11063001.001
SHEET W3 of 3