
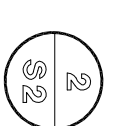



SEDIMENT TRAP #1

SCALE: 3/8" = 1'-0"

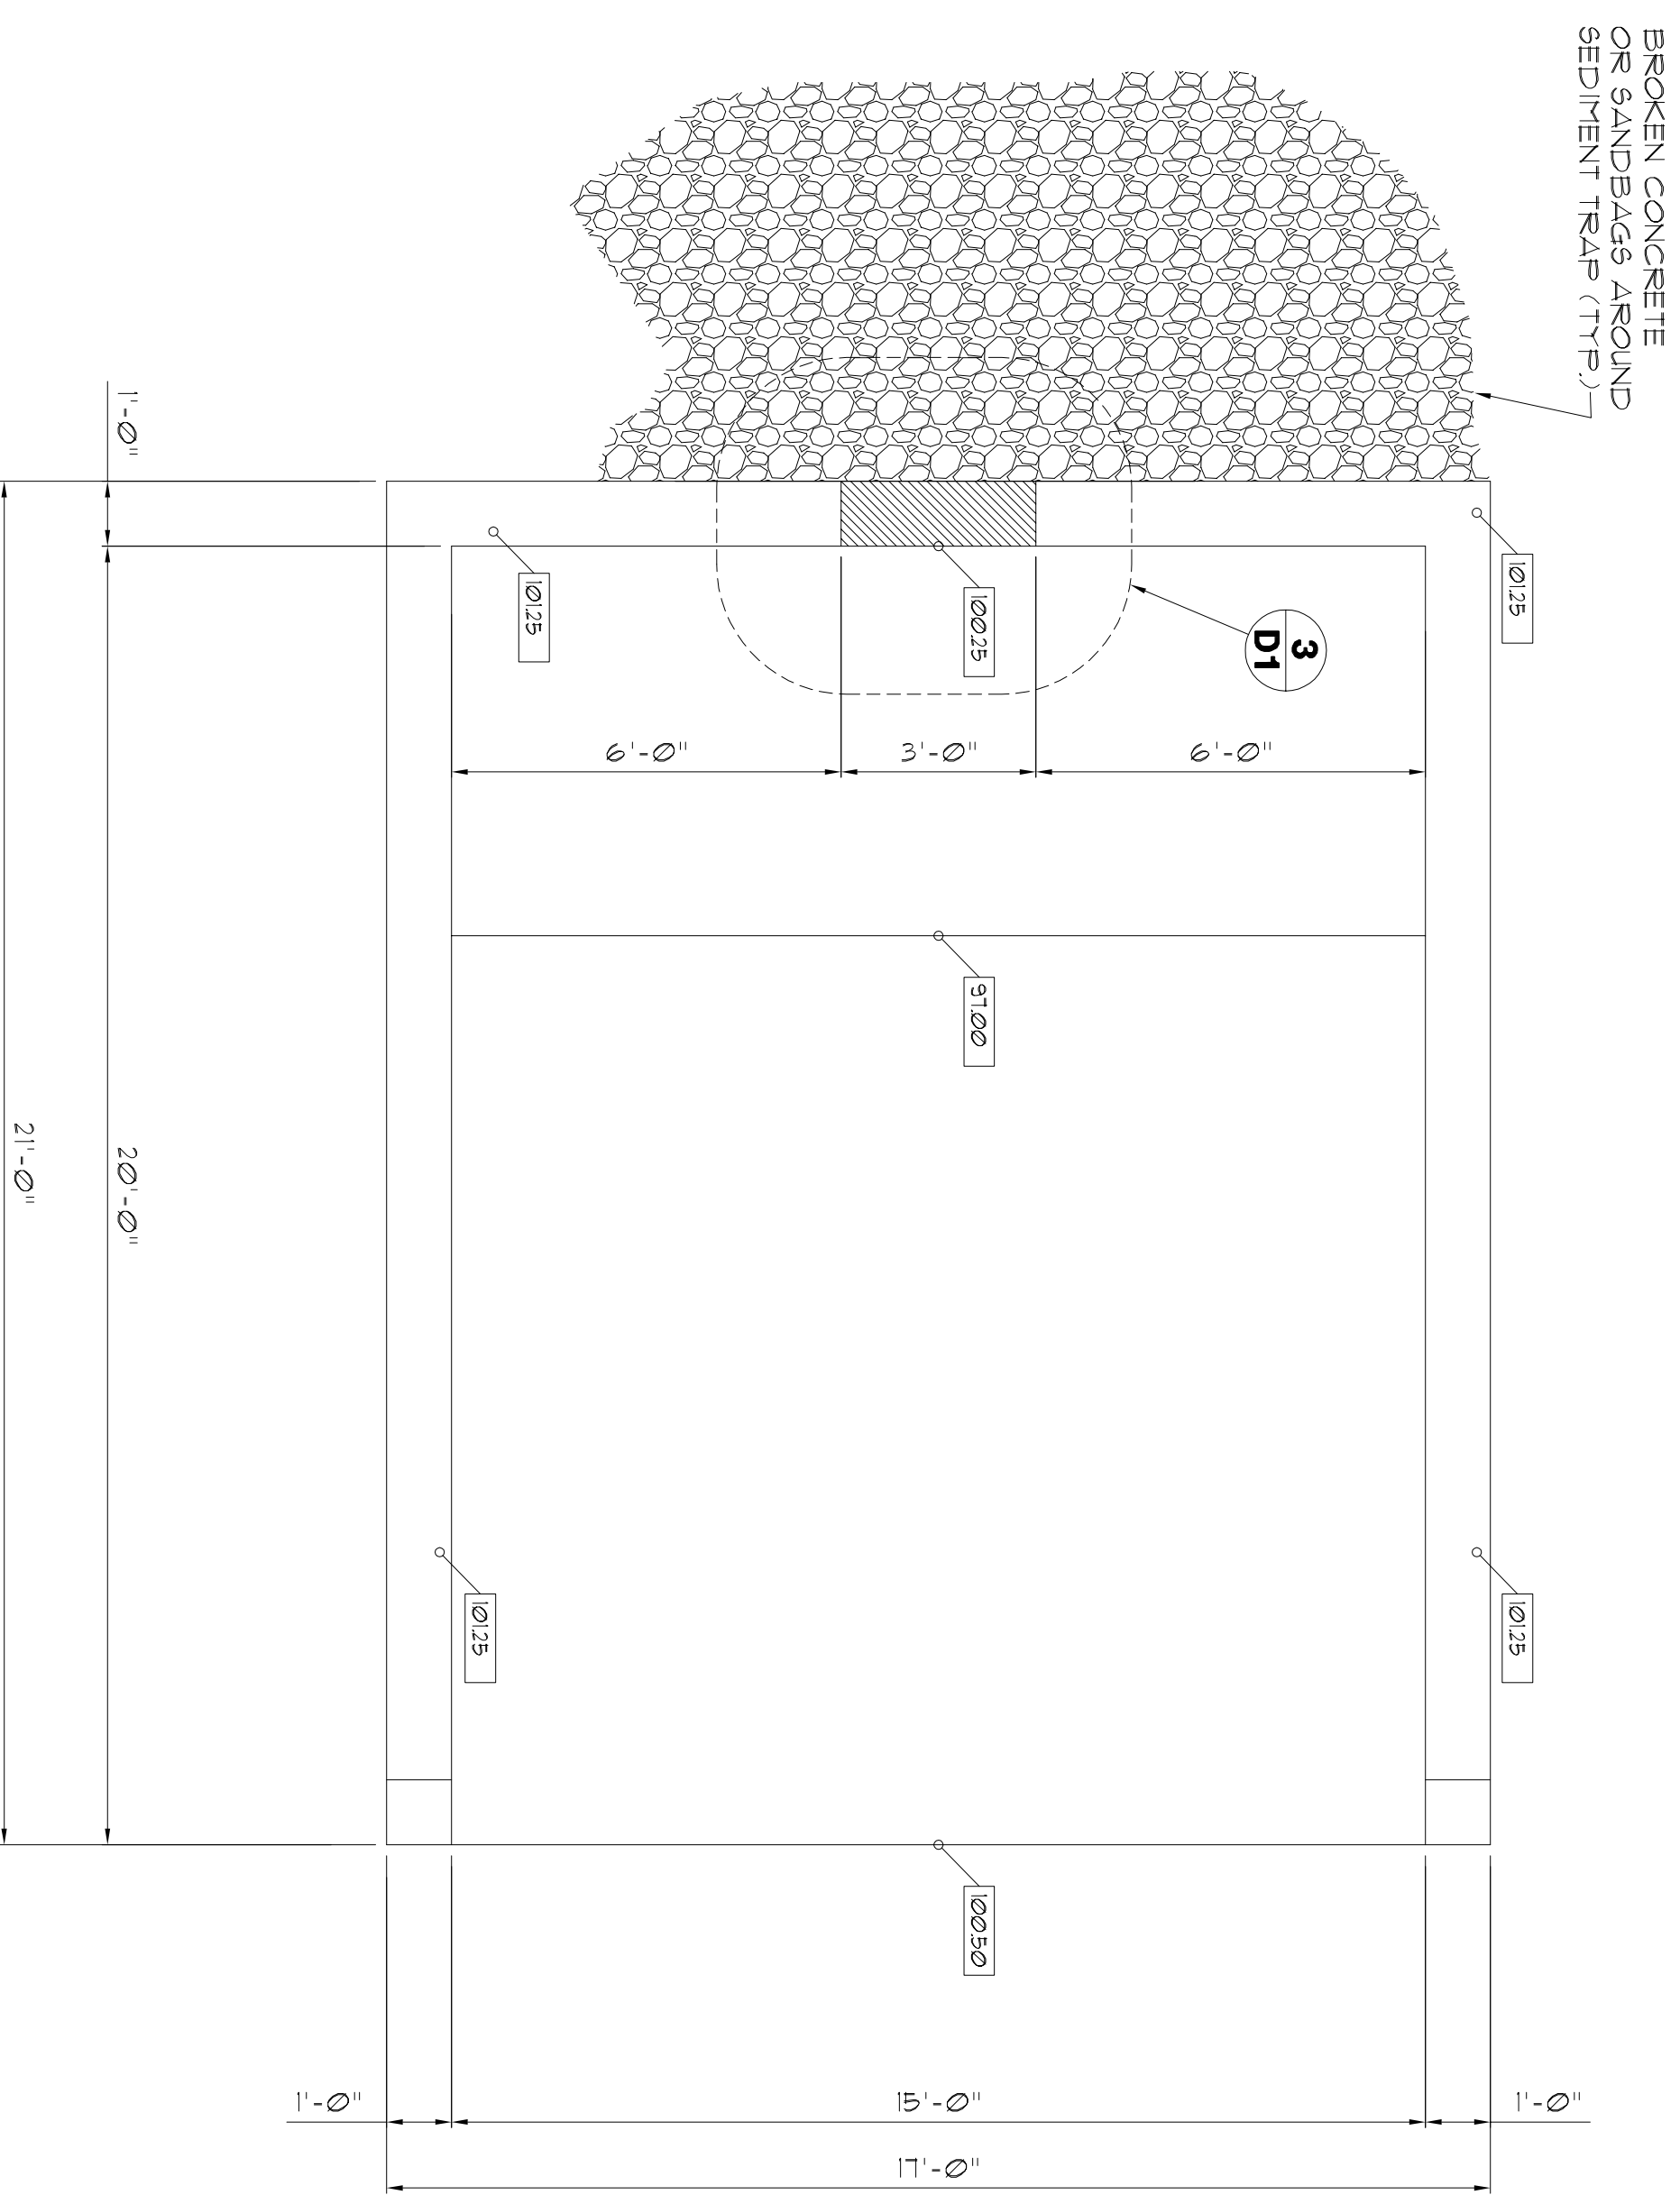


SEDIMENT TRAP #2

SCALE: 3/8" = 1'-0"

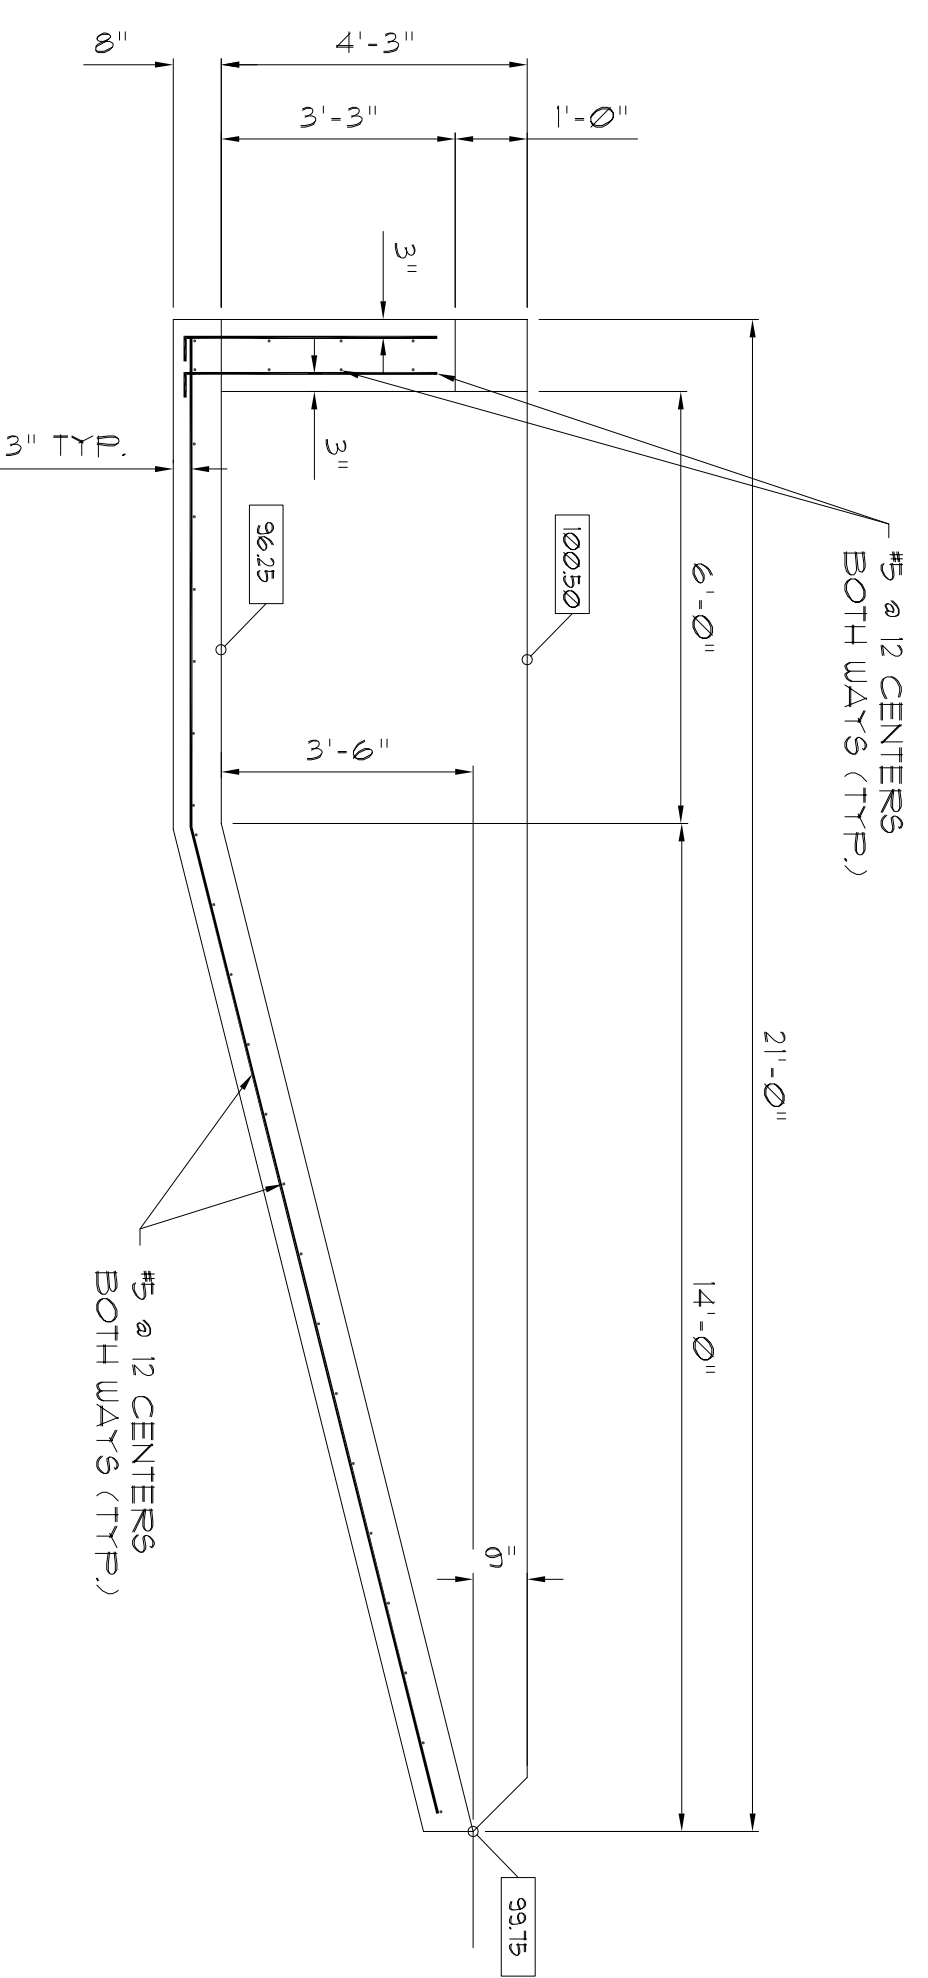

SEDIMENT TRAP #1
TYP. LONGITUDINAL SECTION

SCALE: 3/8" = 1'-0"

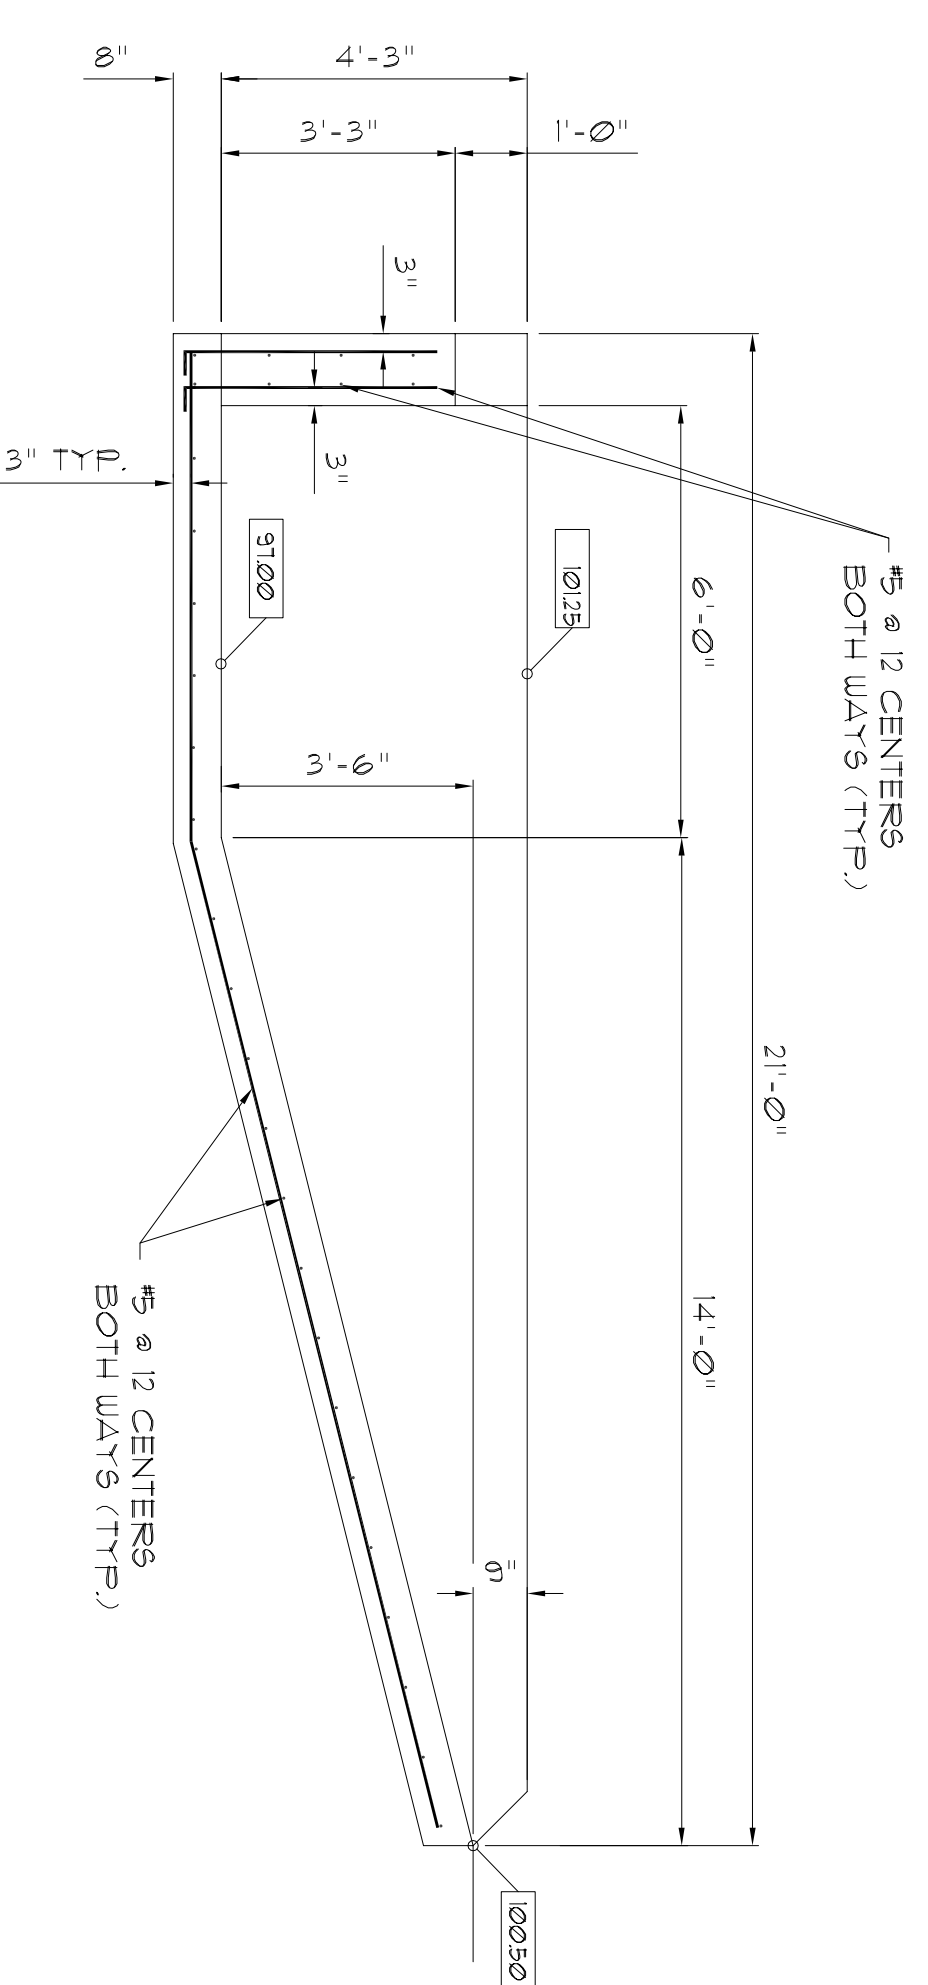

SEDIMENT TRAP #2
TYP. LONGITUDINAL SECTION

SCALE: 3/8" = 1'-0"

LAST REVISION: 11/04/11
LAST PLOTTED: 11/04/11
DRAWING SCALE: 3/8"=1'
PLOT SCALE: 1=1

DRAWING CONFIDENTIAL:
THIS DRAWING AND ALL INFORMATION CONTAINED HEREON IS AND SHALL BE THE PROPERTY OF TARMAC AMERICA, P.C. AND SHALL BE KEPT AS A TRADE SECRET. ANY REPRODUCTION OR USE OF THIS DRAWING WITHOUT THE FULL KNOWLEDGE AND PRIOR WRITTEN CONSENT OF TARMAC AMERICA, P.C. IS STRICTLY PROHIBITED.

SCALE VERIFICATION
THIS BAR REPRESENTS THE ORIGINAL DRAWING
0 1'
USE TO VERIFY FIGURE

REVISION	DATE	DESCRIPTION	BY	APPROVED

ENGINEER OF RECORD:
AL ANDREANSKY, P.E.
FLA. REG. #39387

CAD FILE:	SCALE:
111005010	3/8" = 1'-0"

AL ANDREANSKY, P.E.
P.O. BOX 456
PALM HARBOR, FLORIDA 34682-0456
PHONE: 1727 460-8612, FAX: 1727 789-9565

TYPE I SYSTEM DETAILS
420 GRANT STREET
ORLANDO, FLORIDA 32806

PROJECT NO.
11100501.001
SHEET
D2 of 2