




**PLAN**  
SCALE: 1/8"=1'-0"

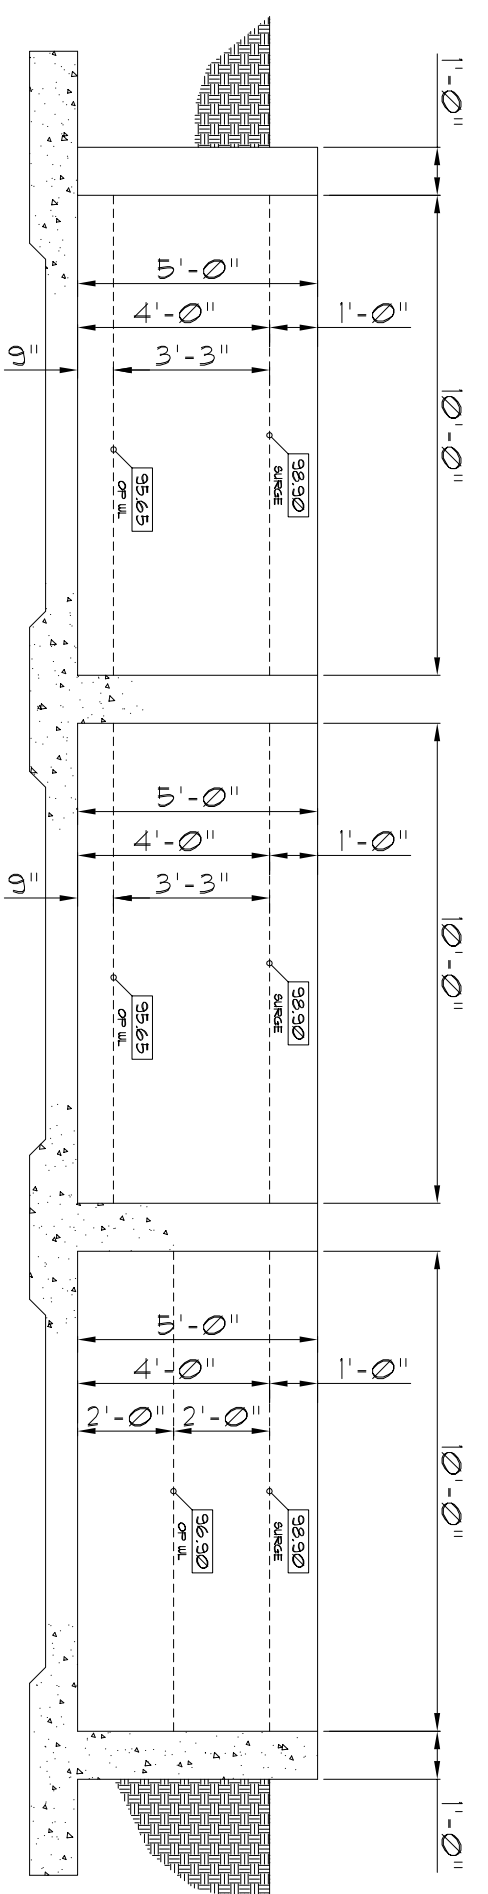


**SECTION E**  
SCALE: 1/4"=1'-0"

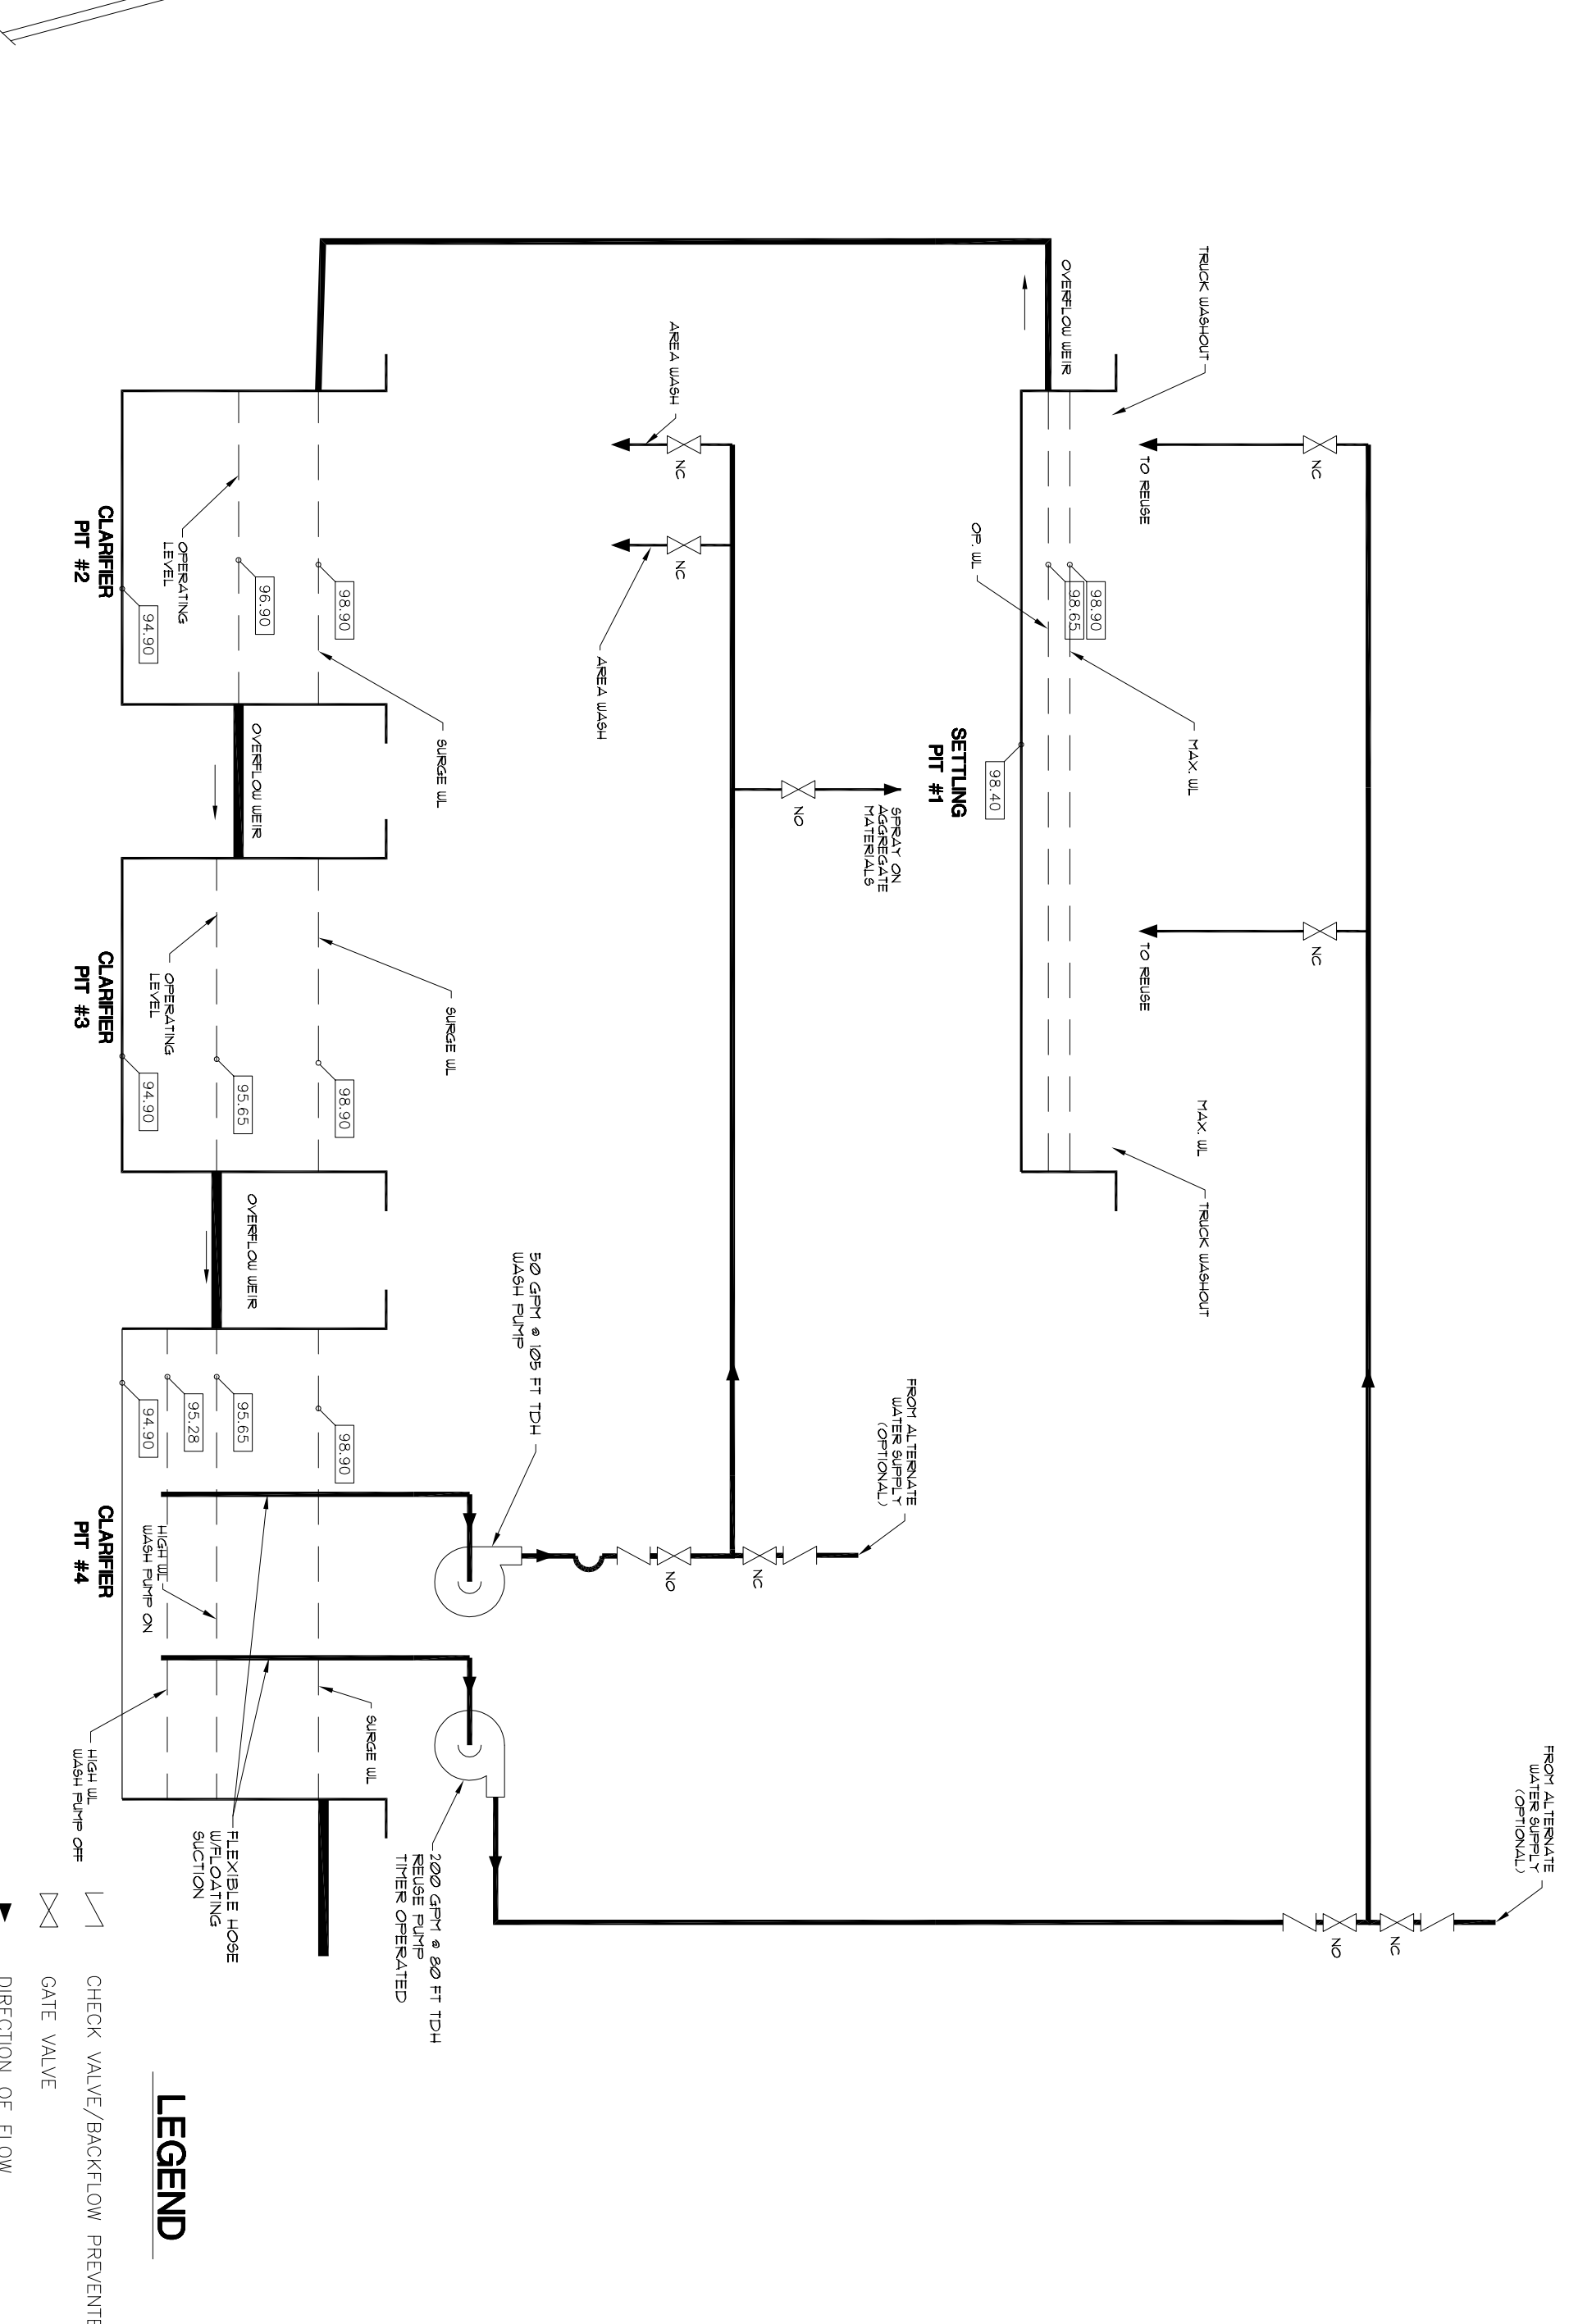

**TYPE II SYSTEM FLOW DIAGRAM**  
SCALE: NTS

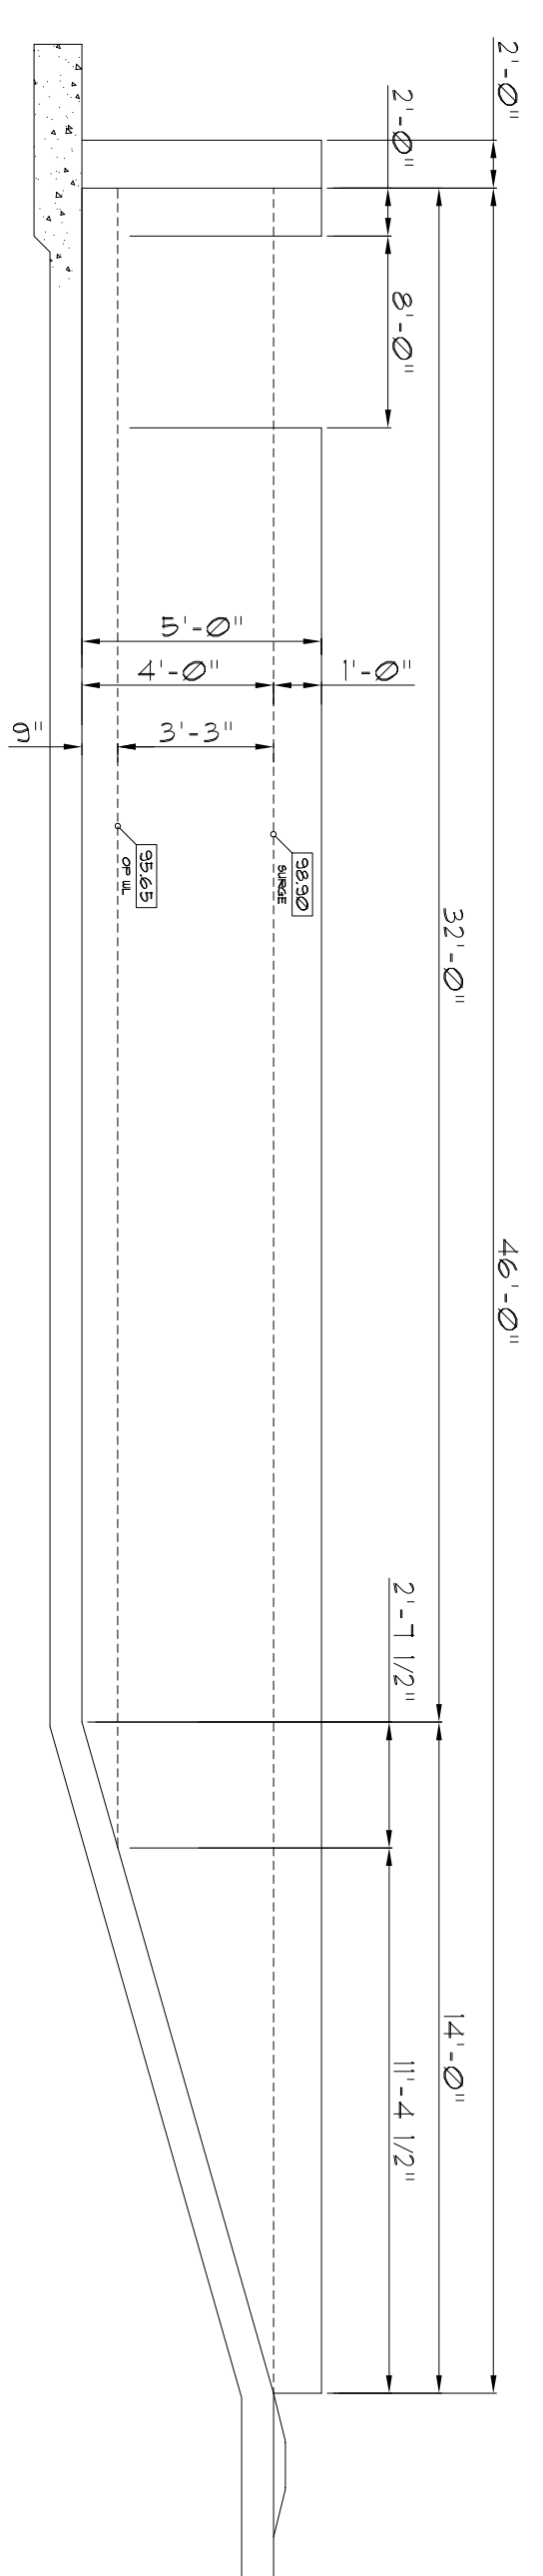

**SECTION F**  
SCALE: 1/4"=1'-0"

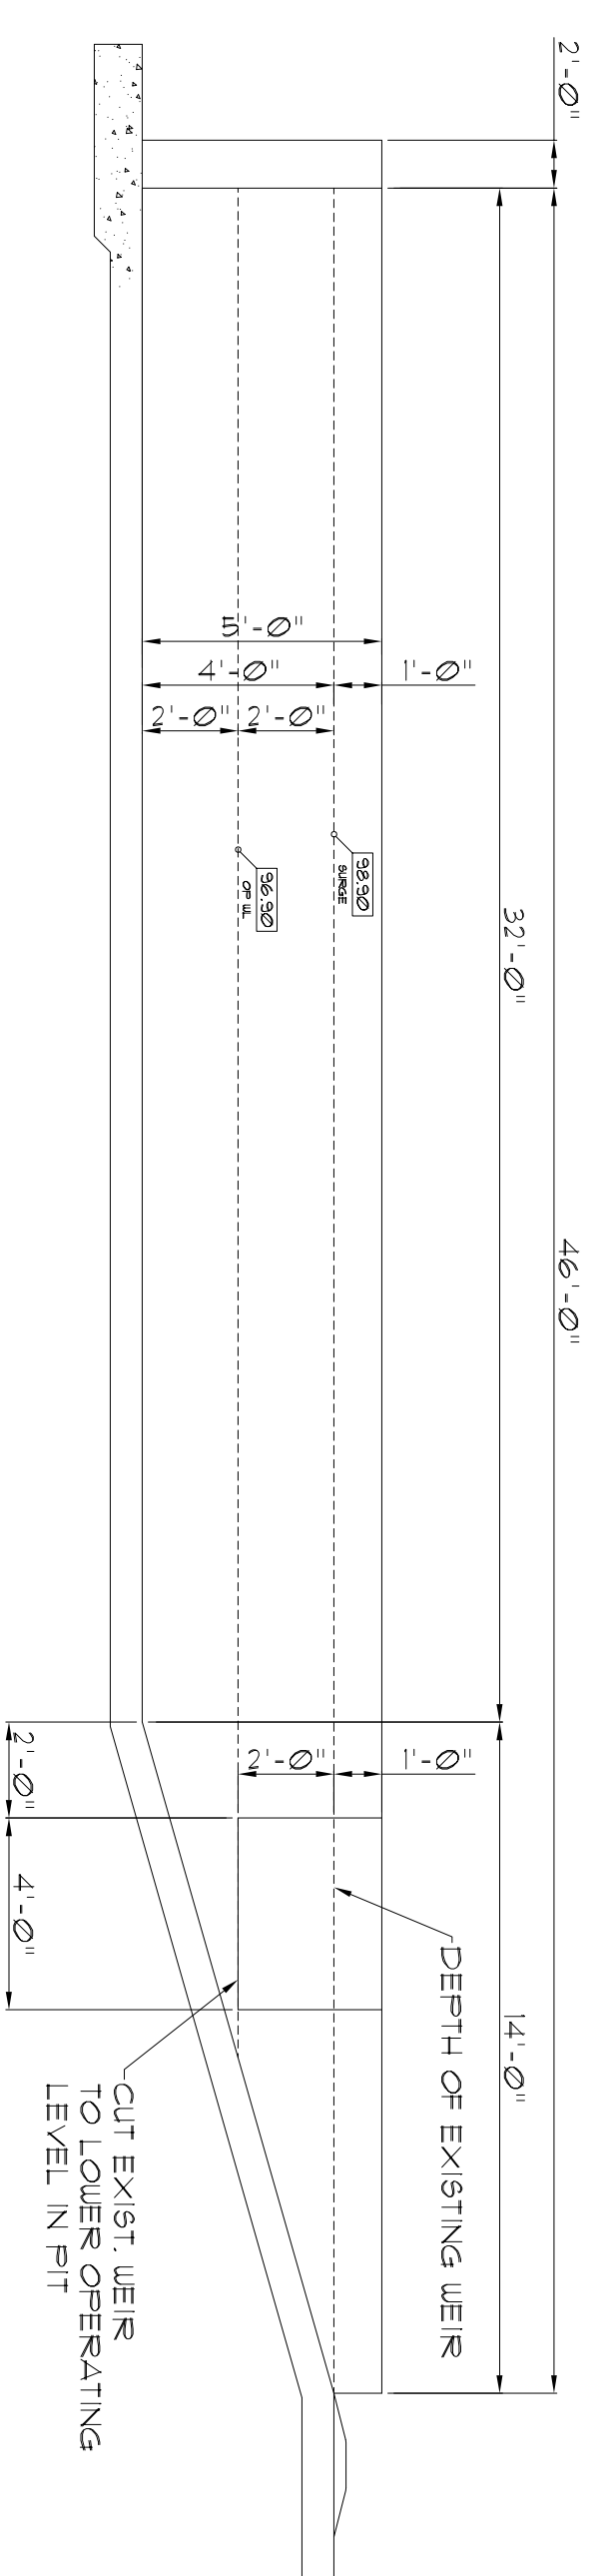

**SECTION G**  
SCALE: 1/4"=1'-0"

LAST REVISION: 08/30/12  
LAST PLOTTED: 08/30/12  
DRAWING SCALE: 1/8"=1'  
PLOT SCALE: 1=98

SCALE VERIFICATION  
THIS BAR REPRESENTS THE ORIGINAL DRAWING  
0 1"

REVISION	DATE	DESCRIPTION	BY	APPROVED

ENGINEER OF RECORD:  
AL ANDREANSKY, P.E.  
FLA. REG. #39387

CAD FILE:	SCALE:
12080301/S2	1/8"=1'
DRAWN BY:	DATE:
A.A.	08-18-12
CHECKED BY:	DATE:
APPROVED BY:	DATE:

**AL ANDREANSKY, P.E.**  
P.O. BOX 456  
PALM HARBOR, FLORIDA 34682-0456  
PHONE: (727) 460-8612 FAX: (727) 789-9565

**TYPE II SYSTEM LAYOUT AND DETAILS**  
100 HENNIS RD  
WINTER GARDEN, FLORIDA 32787

PROJECT NO. 12080301.001  
SHEET 2 of 4