



A TYPE I POND SECTION A-A
SCALE: 3/8"=1'-0"

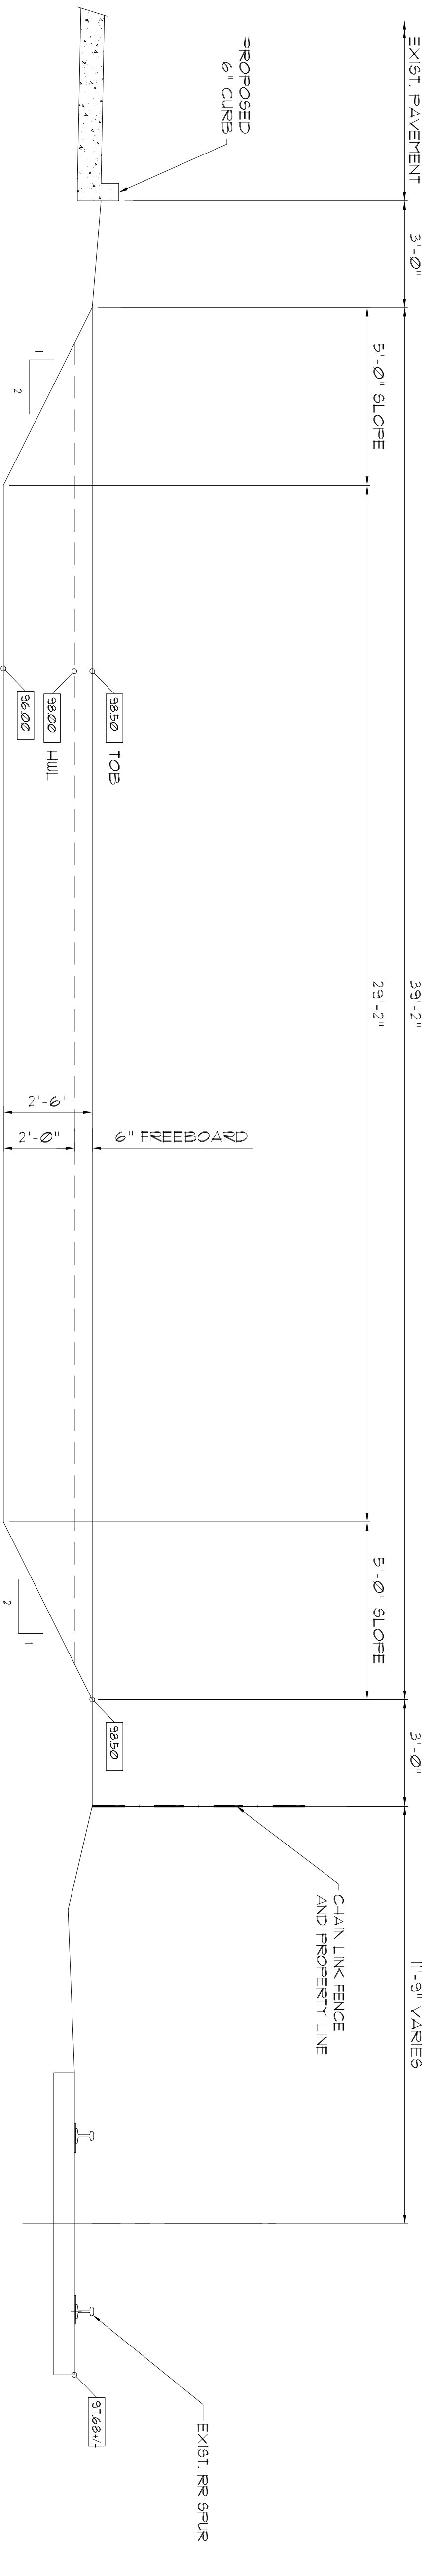

B TYPE I POND SECTION B-B
SCALE: 3/8"=1'-0"

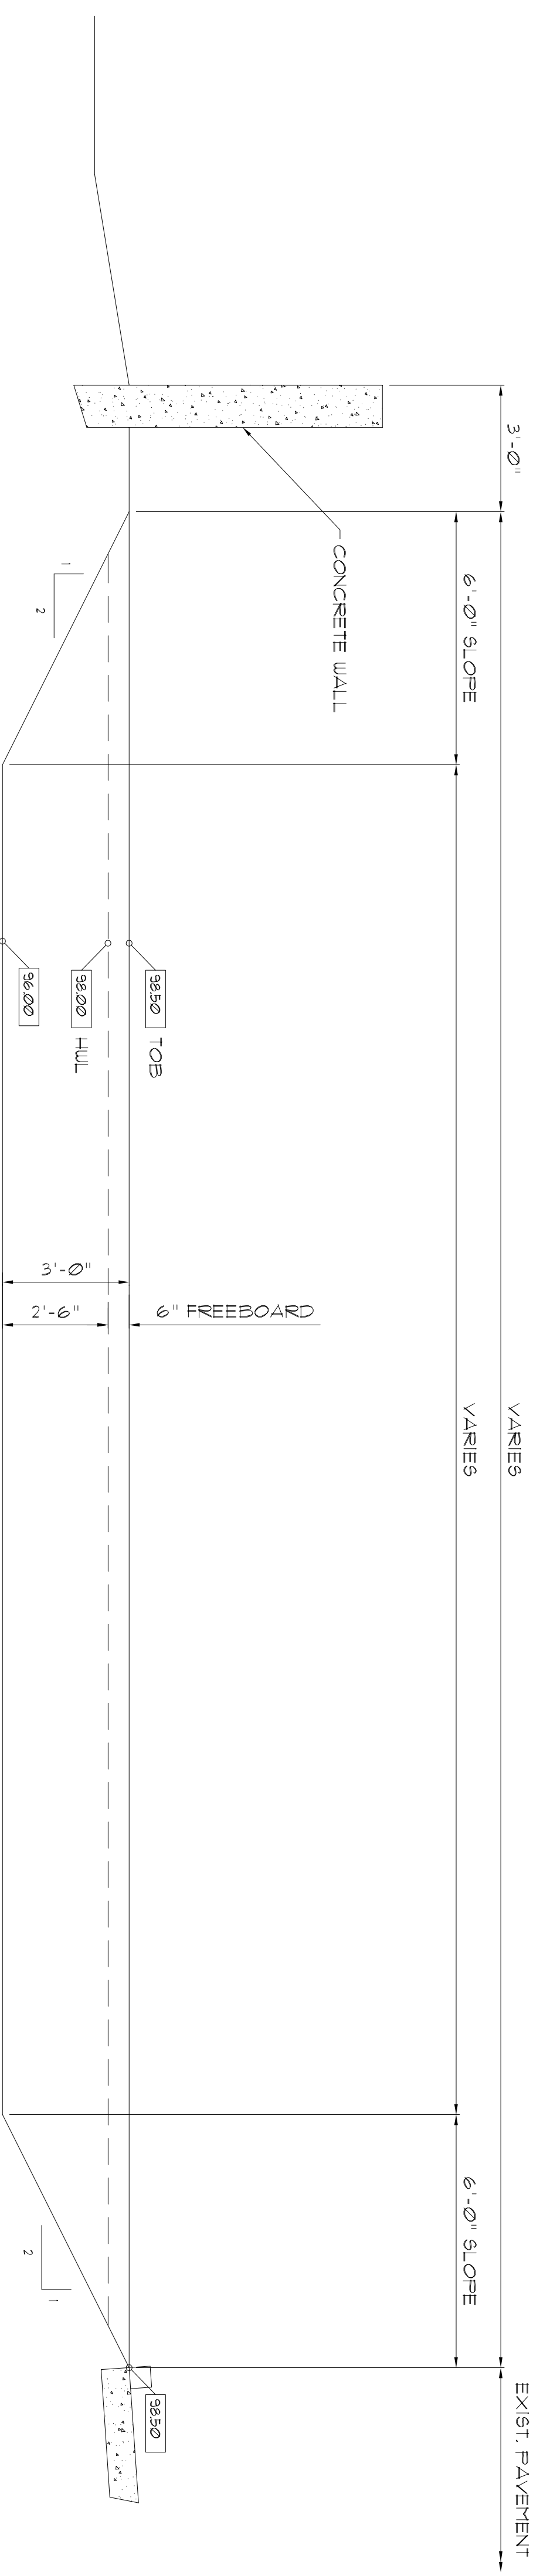

C TYPE I POND SECTION C-C
SCALE: 3/8"=1'-0"

LAST REVISION: 08/31/12
LAST PLOTTED: 08/31/12
DRAWING SCALE: 3/8"=1'-0"
PLOT SCALE: 1=32

DRAWING CONFIDENTIAL:
THIS DRAWING AND ALL INFORMATION CONTAINED HEREON IS AND SHALL BE THE PROPERTY OF TARMAC AMERICA, P.C. ANY REPRODUCTION OR USE OF THIS DRAWING WITHOUT THE WRITTEN CONSENT OF TARMAC AMERICA, P.C. IS STRICTLY PROHIBITED.

SCALE VERIFICATION
THIS BAR REPRESENTS THE ORIGINAL DRAWING
0
1"
USE TO VERIFY FIGURE

REVISION	DATE	DESCRIPTION	BY	APPROVED
0				

ENGINEER OF RECORD:
AL ANDREANSKY, P.E.
FLA. REG. #39387

CAD FILE:	SCALE:
12080301S3	3/8"=1'-0"

AL ANDREANSKY, P.E.
P.O. BOX 456
PALM HARBOR, FLORIDA 34682-0456
PHONE: 1727 460-8612, FAX: 1727 789-9565

MISCELLANEOUS DETAILS
100 HENNIS RD
WINTER GARDEN, FL 32787

PROJECT NO.
12080301.001
SHEET
83 of 4