


EQUIPMENT LAYOUT (EL.= 618.00)

SCALE= 3/8"=1'-0"

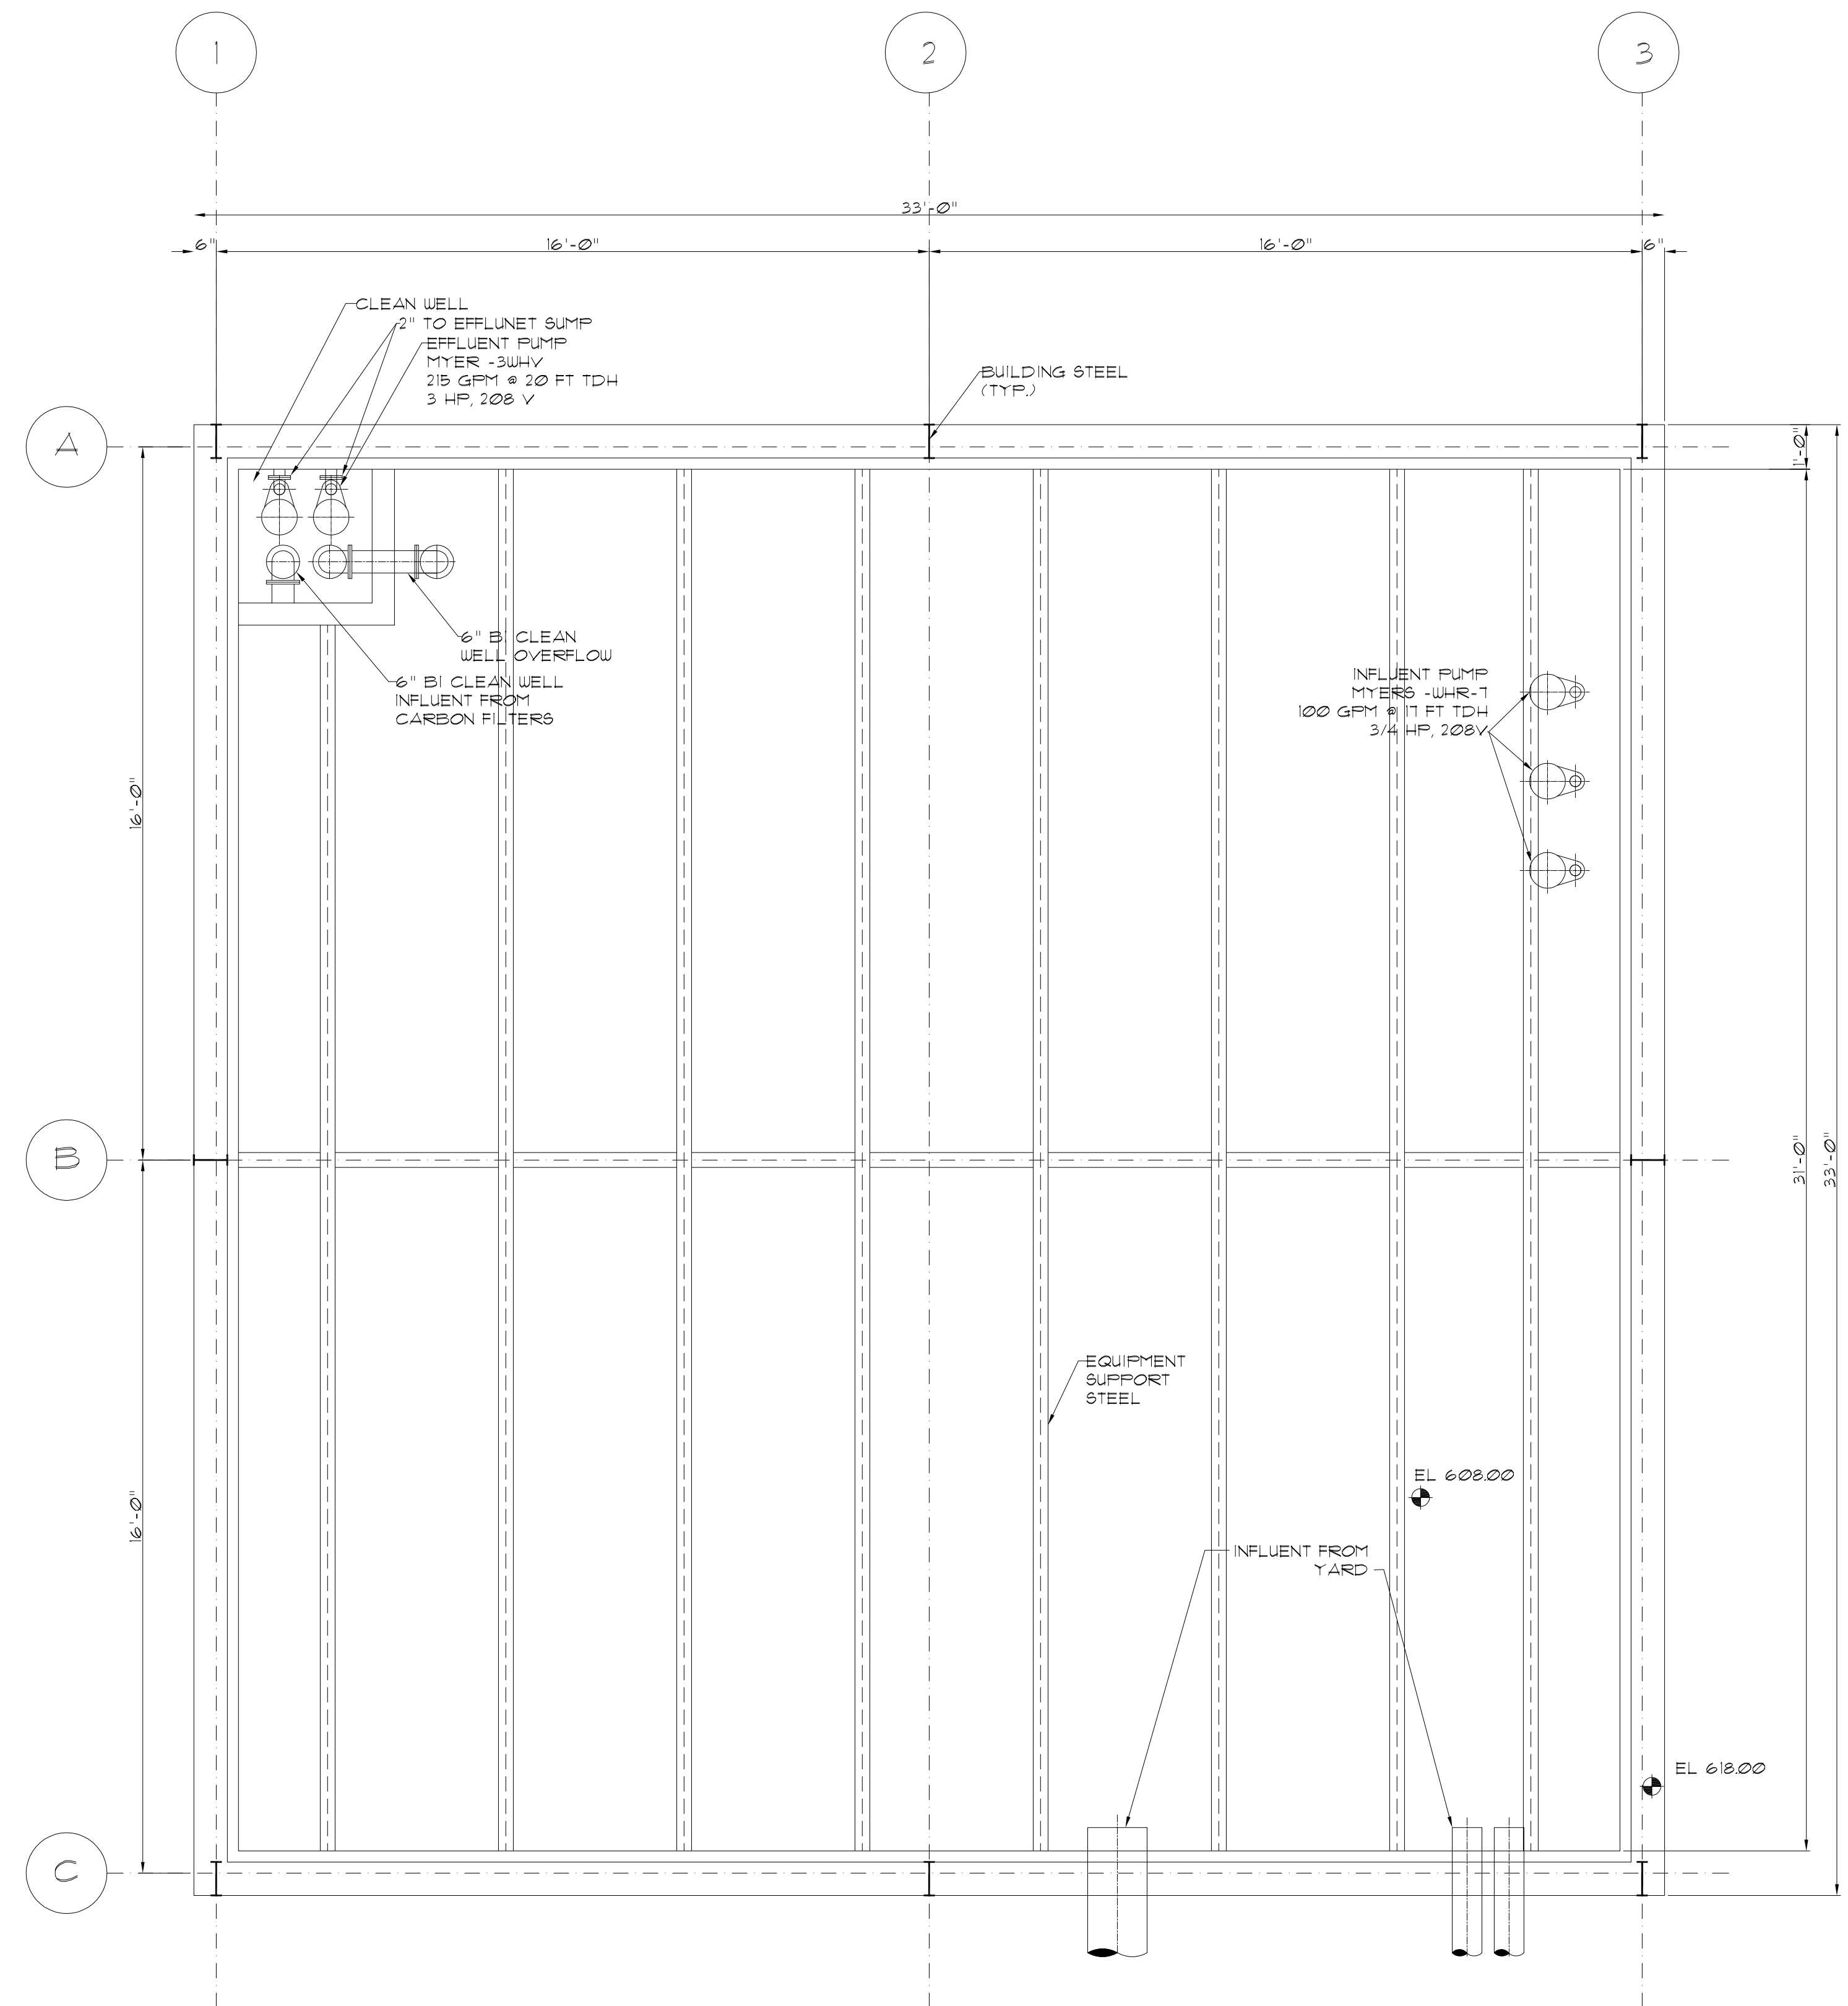


EQUIPMENT LAYOUT (EL.= 608.00)

SCALE= 3/8"=1'-0"

LAST REVISION: 11/09/11
 LAST PLOTTED: 11/09/11
 DRAWING SCALE: 3/8"=1'
 PLOT SCALE: 1=1

DRAWING CONFIDENTIAL:
 THIS DRAWING AND ALL INFORMATION
 CONTAINED THEREON IS AND SHALL
 REMAIN THE PROPERTY OF
 A. ANDREANSKY, P.E., AS
 AN INSTRUMENT OF PROFESSIONAL
 SERVICE. THIS INFORMATION SHALL
 NOT BE USED WITHOUT THE FULL
 KNOWLEDGE AND PRIOR WRITTEN
 CONSENT OF A. ANDREANSKY, P.E.

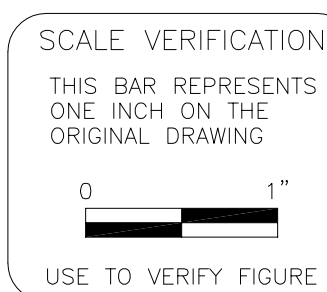

| REVISION | DATE | DESCRIPTION | BY | APPROVED |
|----------|------|-------------|----|----------|
| | | | | |
| | | | | |

ENGINEER OF RECORD:
 AL ANDREANSKY, P.E.
 IL REG. #062.05291

DATE SIGNED:

CAD FILE: 06062901M1
 SCALE: 3/8"=1'-0"

DRAWN BY: A.A.
 DATE: 11-09-10

CHECKED BY:
 DATE:

APPROVED BY:
 DATE:

AL ANDREANSKY, P.E.
 P.O. BOX 456
 PALM HARBOR, FLORIDA 34682-0456
 PHONE: 17271 460-8612, FAX: 17271 789-9565

PROPOSED TREATMENT BUILDING LAYOUT
 7000 W 71st STREET
 CHICAGO, ILLINOIS 60638

PROJECT No.
 09062901.001

SHEET
M1 of 1

BEDFORD TERMINAL, CSX INTERMODAL, JACKSONVILLE, FLORIDA