


**A**  
TYPICAL FINAL POND CROSS SECTION  
SCALE: 1/4"=1'-0"

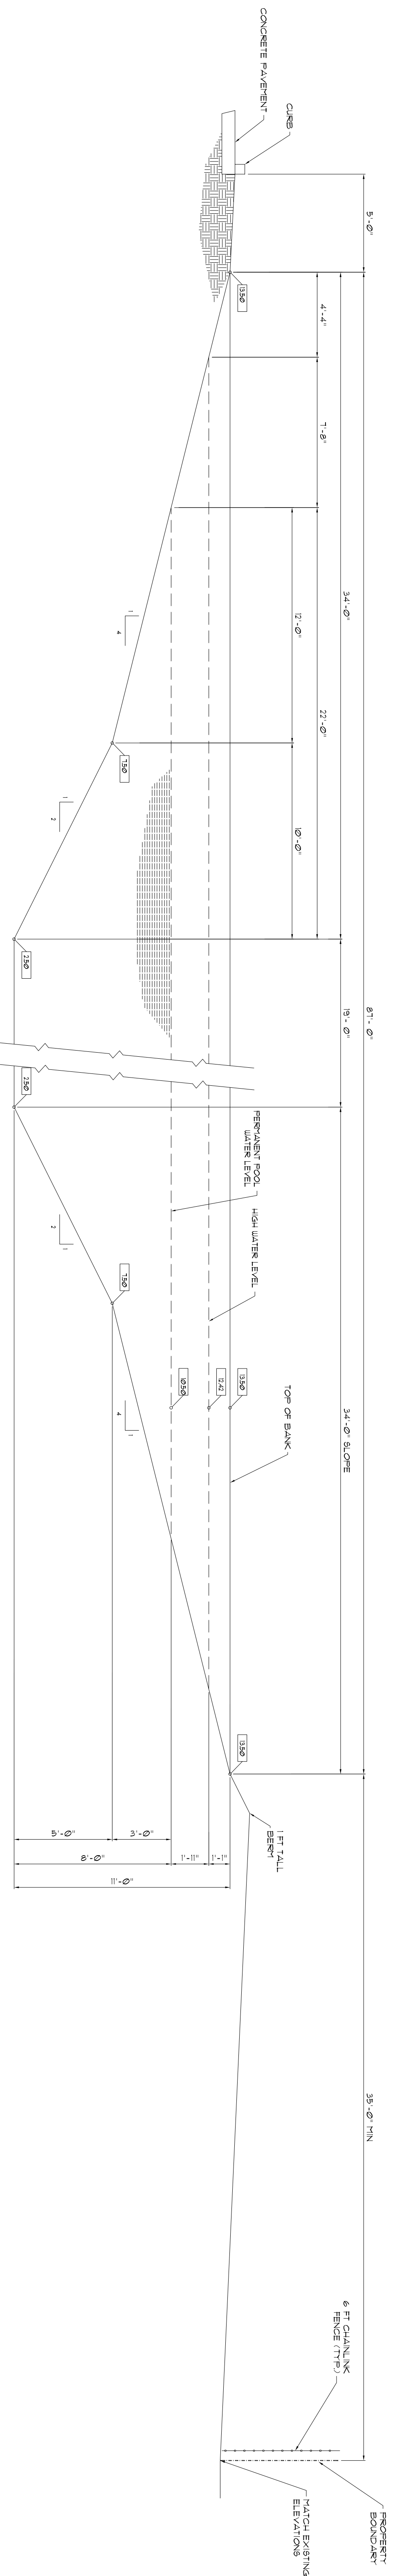

**B**  
TYPICAL TYPE I OFFLINE POND CROSS SECTION  
SCALE: 1/4"=1'-0"

LAST REVISION: 07/05/11  
LAST PLOTTED: 07/05/11  
DRAWING SCALE: 3/8"=1'  
PLOT SCALE: 1=1

DRAWING CONFIDENTIAL:  
THIS DRAWING AND ALL INFORMATION CONTAINED HEREON IS AND SHALL BE THE PROPERTY OF TARMAC AMERICA, LLC. ANY REUSE OR REPRODUCTION OF THIS DRAWING WITHOUT THE WRITTEN CONSENT OF TARMAC AMERICA, LLC IS STRICTLY PROHIBITED.

SCALE VERIFICATION  
THIS BAR REPRESENTS THE ORIGINAL DRAWING  
0' 1'  
USE TO VERIFY FIGURE

REVISION	DATE	DESCRIPTION	BY	APPROVED
0				

ENGINEER OF RECORD:  
AL ANDREANSKY, P.E.  
FLA. REG. #39387  
DATE SIGNED:

CAD FILE: 1106300101  
SCALE: 3/8"=1'-0"  
DRAWN BY: A.A.  
DATE: 06-07-06  
CHECKED BY:  
DATE:  
APPROVED BY:  
DATE:

**AL ANDREANSKY, P.E.**  
P.O. BOX 456  
PALM HARBOR, FLORIDA 34682-0456  
PHONE: (727) 460-8612, FAX: (727) 789-9565

**TYPE I SYSTEM SECTIONS**  
8211 SW OLD KANSAS AVENUE  
STUART, FLORIDA 34997

PROJECT NO.  
11063001.001  
SHEET  
D1 of 4