



A TYPICAL TYPE I POND CROSS SECTION
SCALE: 3/8"=1'-0"

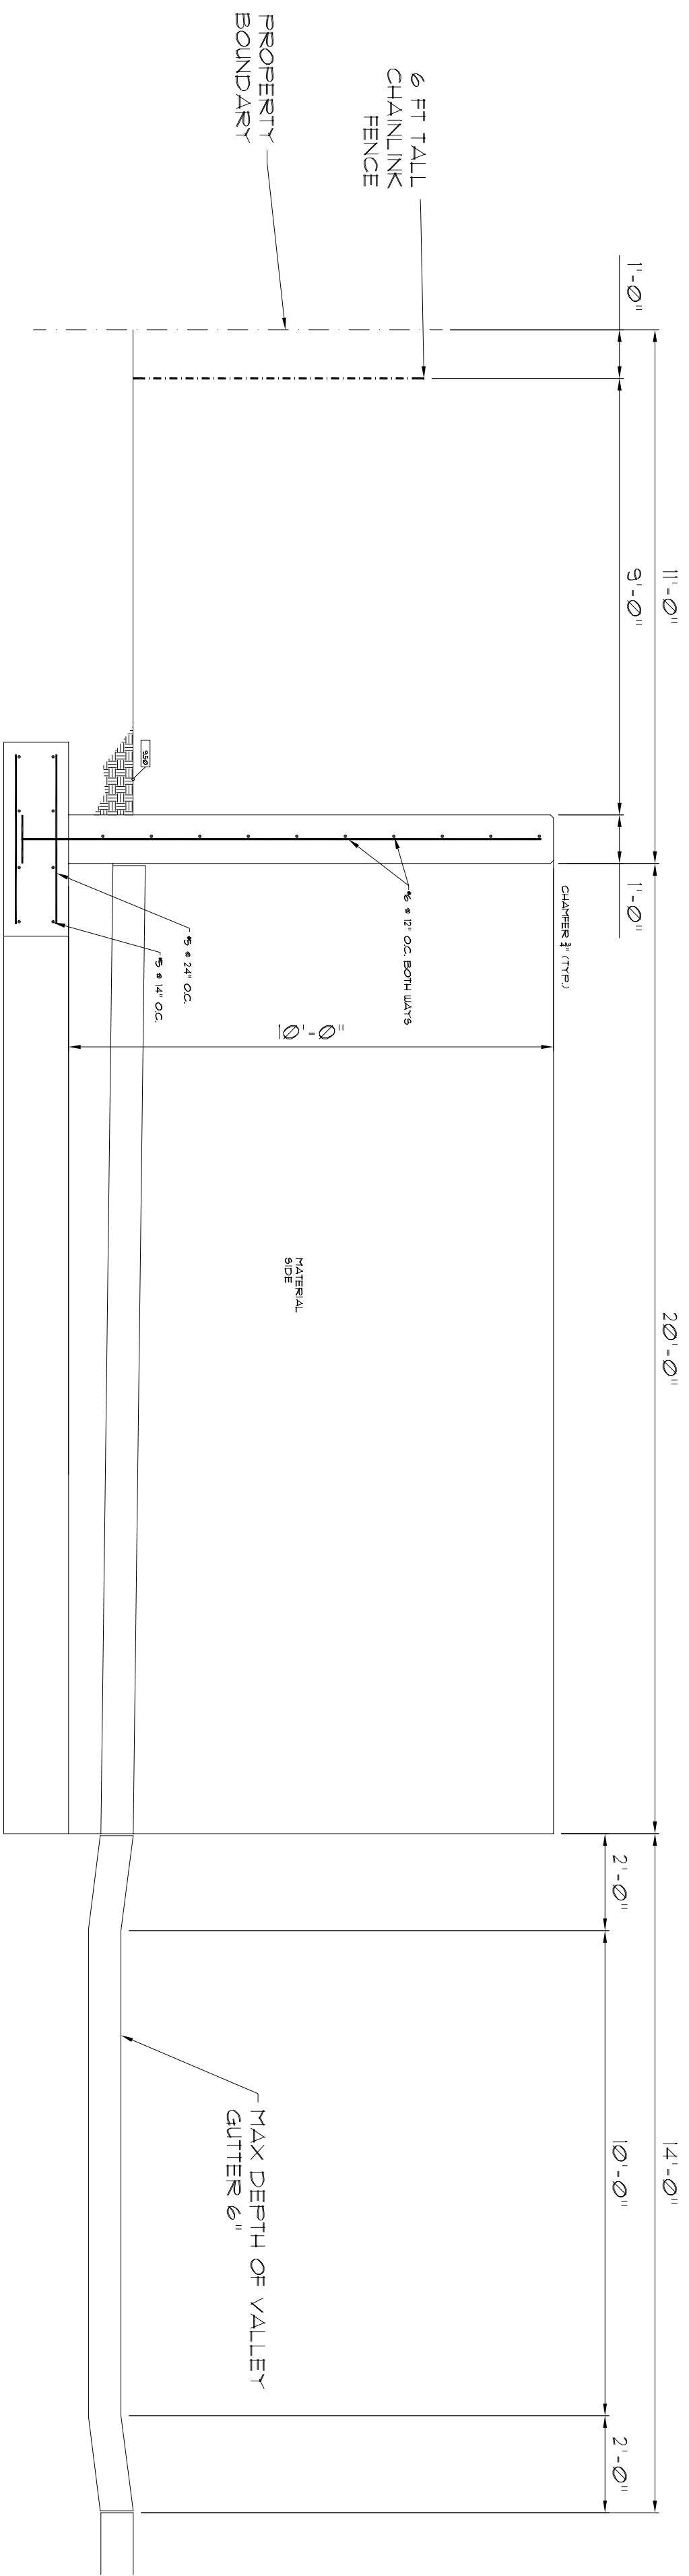

B TYPICAL MATERIAL STORAGE CROSS SECTION
SCALE: 3/8"=1'-0"

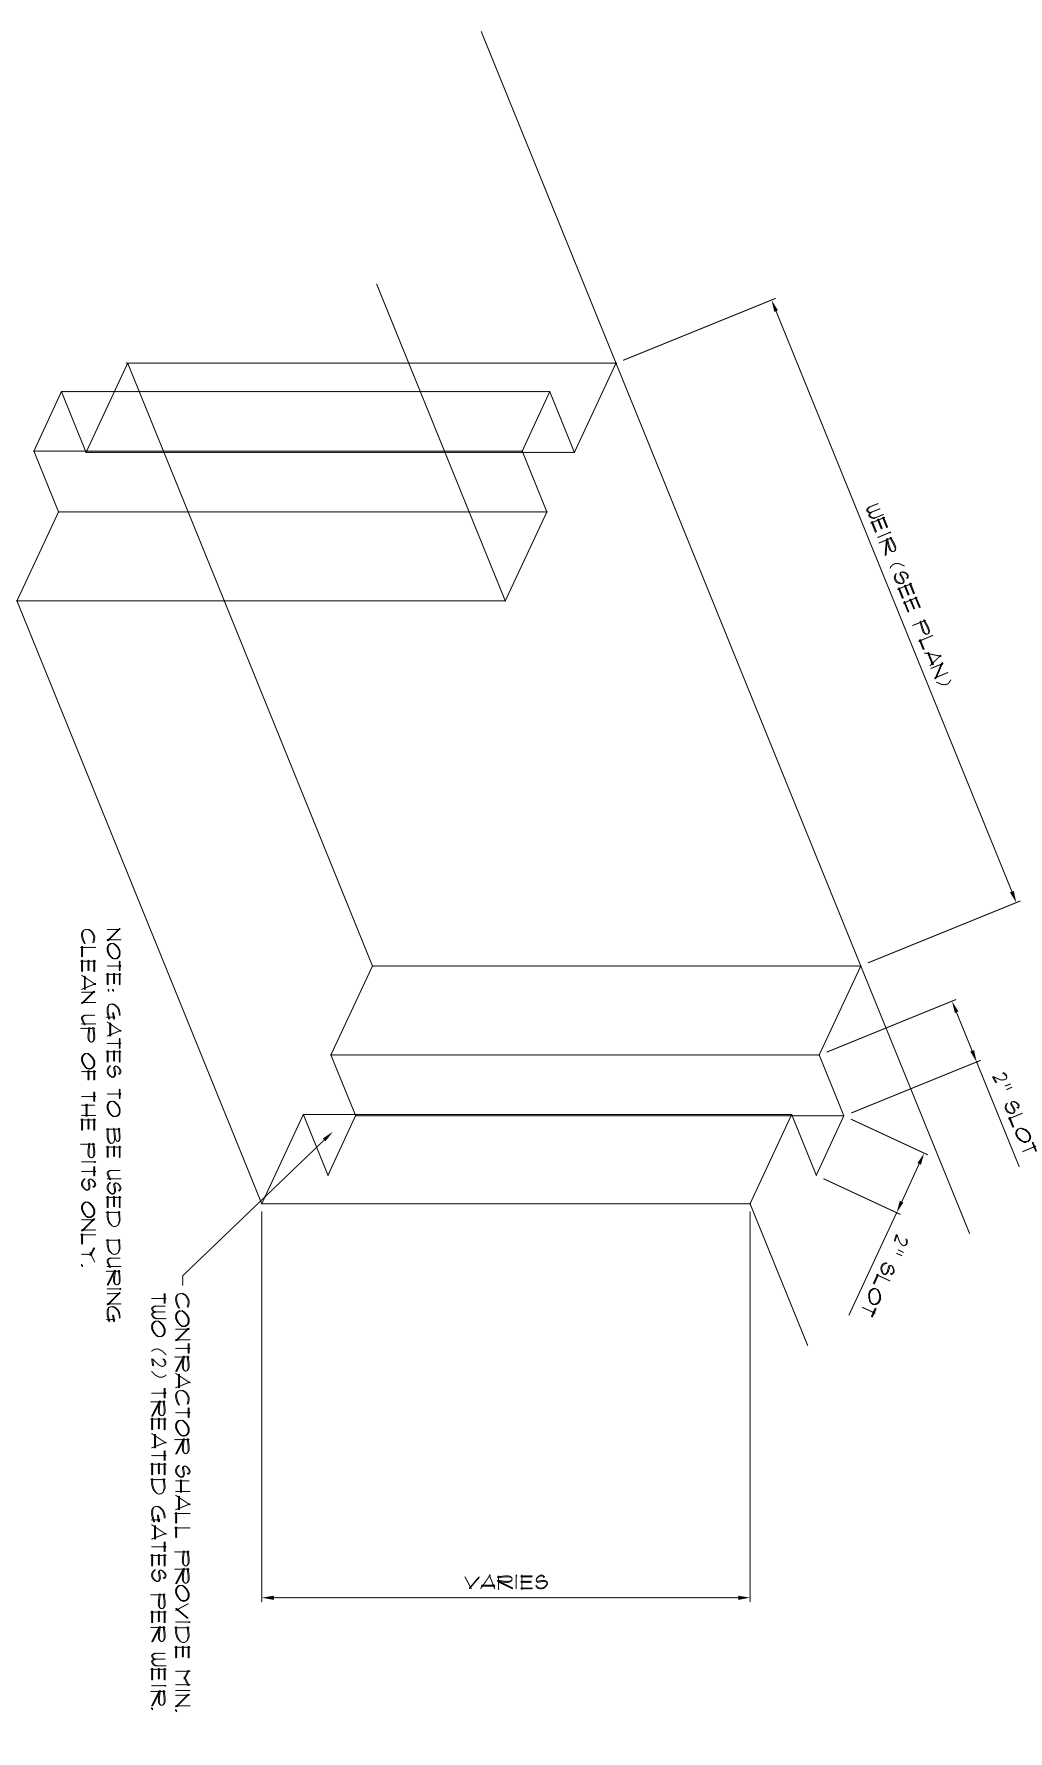

C WEIR DETAIL
SCALE: 1/8"=1'-0"

LAST REVISION: 11/04/11
LAST PLOTTED: 11/04/11
DRAWING SCALE: 3/8"=1'
PLOT SCALE: 1"=1'

DRAWING CONFIDENTIAL:
THIS DRAWING AND ALL INFORMATION CONTAINED THEREON IS AND SHALL BE THE PROPERTY OF TARMAC AMERICA, P.C. AND SHALL BE KEPT AS AN INSTRUMENT OF PROFESSIONAL SERVICE. IT IS NOT TO BE REPRODUCED, COPIED, OR USED WITHOUT THE FULL CONSENT OF TARMAC AMERICA, P.C.

SCALE VERIFICATION
THIS BAR REPRESENTS THE ORIGINAL DRAWING
0 1"
USE TO VERIFY FIGURE

REVISION	DATE	DESCRIPTION	BY	APPROVED

ENGINEER OF RECORD:
AL ANDREANSKY, P.E.
FLA. REG. #39387

CAD FILE:	SCALE:
111005010	3/8"=1'-0"

AL ANDREANSKY, P.E.
P.O. BOX 456
PALM HARBOR, FLORIDA 34682-0456
PHONE: (727) 460-8612, FAX: (727) 789-9565

TYPE I SYSTEM SECTIONS
420 GRANT STREET
ORLANDO, FLORIDA 32806

PROJECT No. 11100501.001	SHEET D1 of 2
-----------------------------	------------------