

EQUIPMENT LAYOUT (ABOVE GRATING)

LAST REVISION: 04/14/12
 LAST PLOTTED: 04/14/12
 DRAWING SCALE: 1/2"=1'-0"
 PLOT SCALE: 1"=1'-0"


DRAWING CONFIDENTIAL:
 THIS DRAWING AND ALL INFORMATION CONTAINED HEREON IS AND SHALL BE THE PROPERTY OF AL ANDREANSKY, P.E. AN INSTRUMENT OF PROFESSIONAL ENGINEERING. IT IS TO BE KEPT IN CONFIDENCE AND NOT BE USED WITHOUT THE FULL KNOWLEDGE AND PRIOR WRITTEN CONSENT OF AL ANDREANSKY, P.E.

SCALE VERIFICATION:
 THIS BAR REPRESENTS THE ORIGINAL DRAWING.
 0' 1' 2'

REVISION	DATE	DESCRIPTION	BY	APPROVED

ENGINEER OF RECORD:
 AL ANDREANSKY, P.E.
 FL REG. #93987

CAD FILE: 12040501.MT	SCALE: 1/2"=1'-0"
DRAWN BY: A.A.	DATE: 04-11-12
CHECKED BY:	DATE:
APPROVED BY:	DATE:

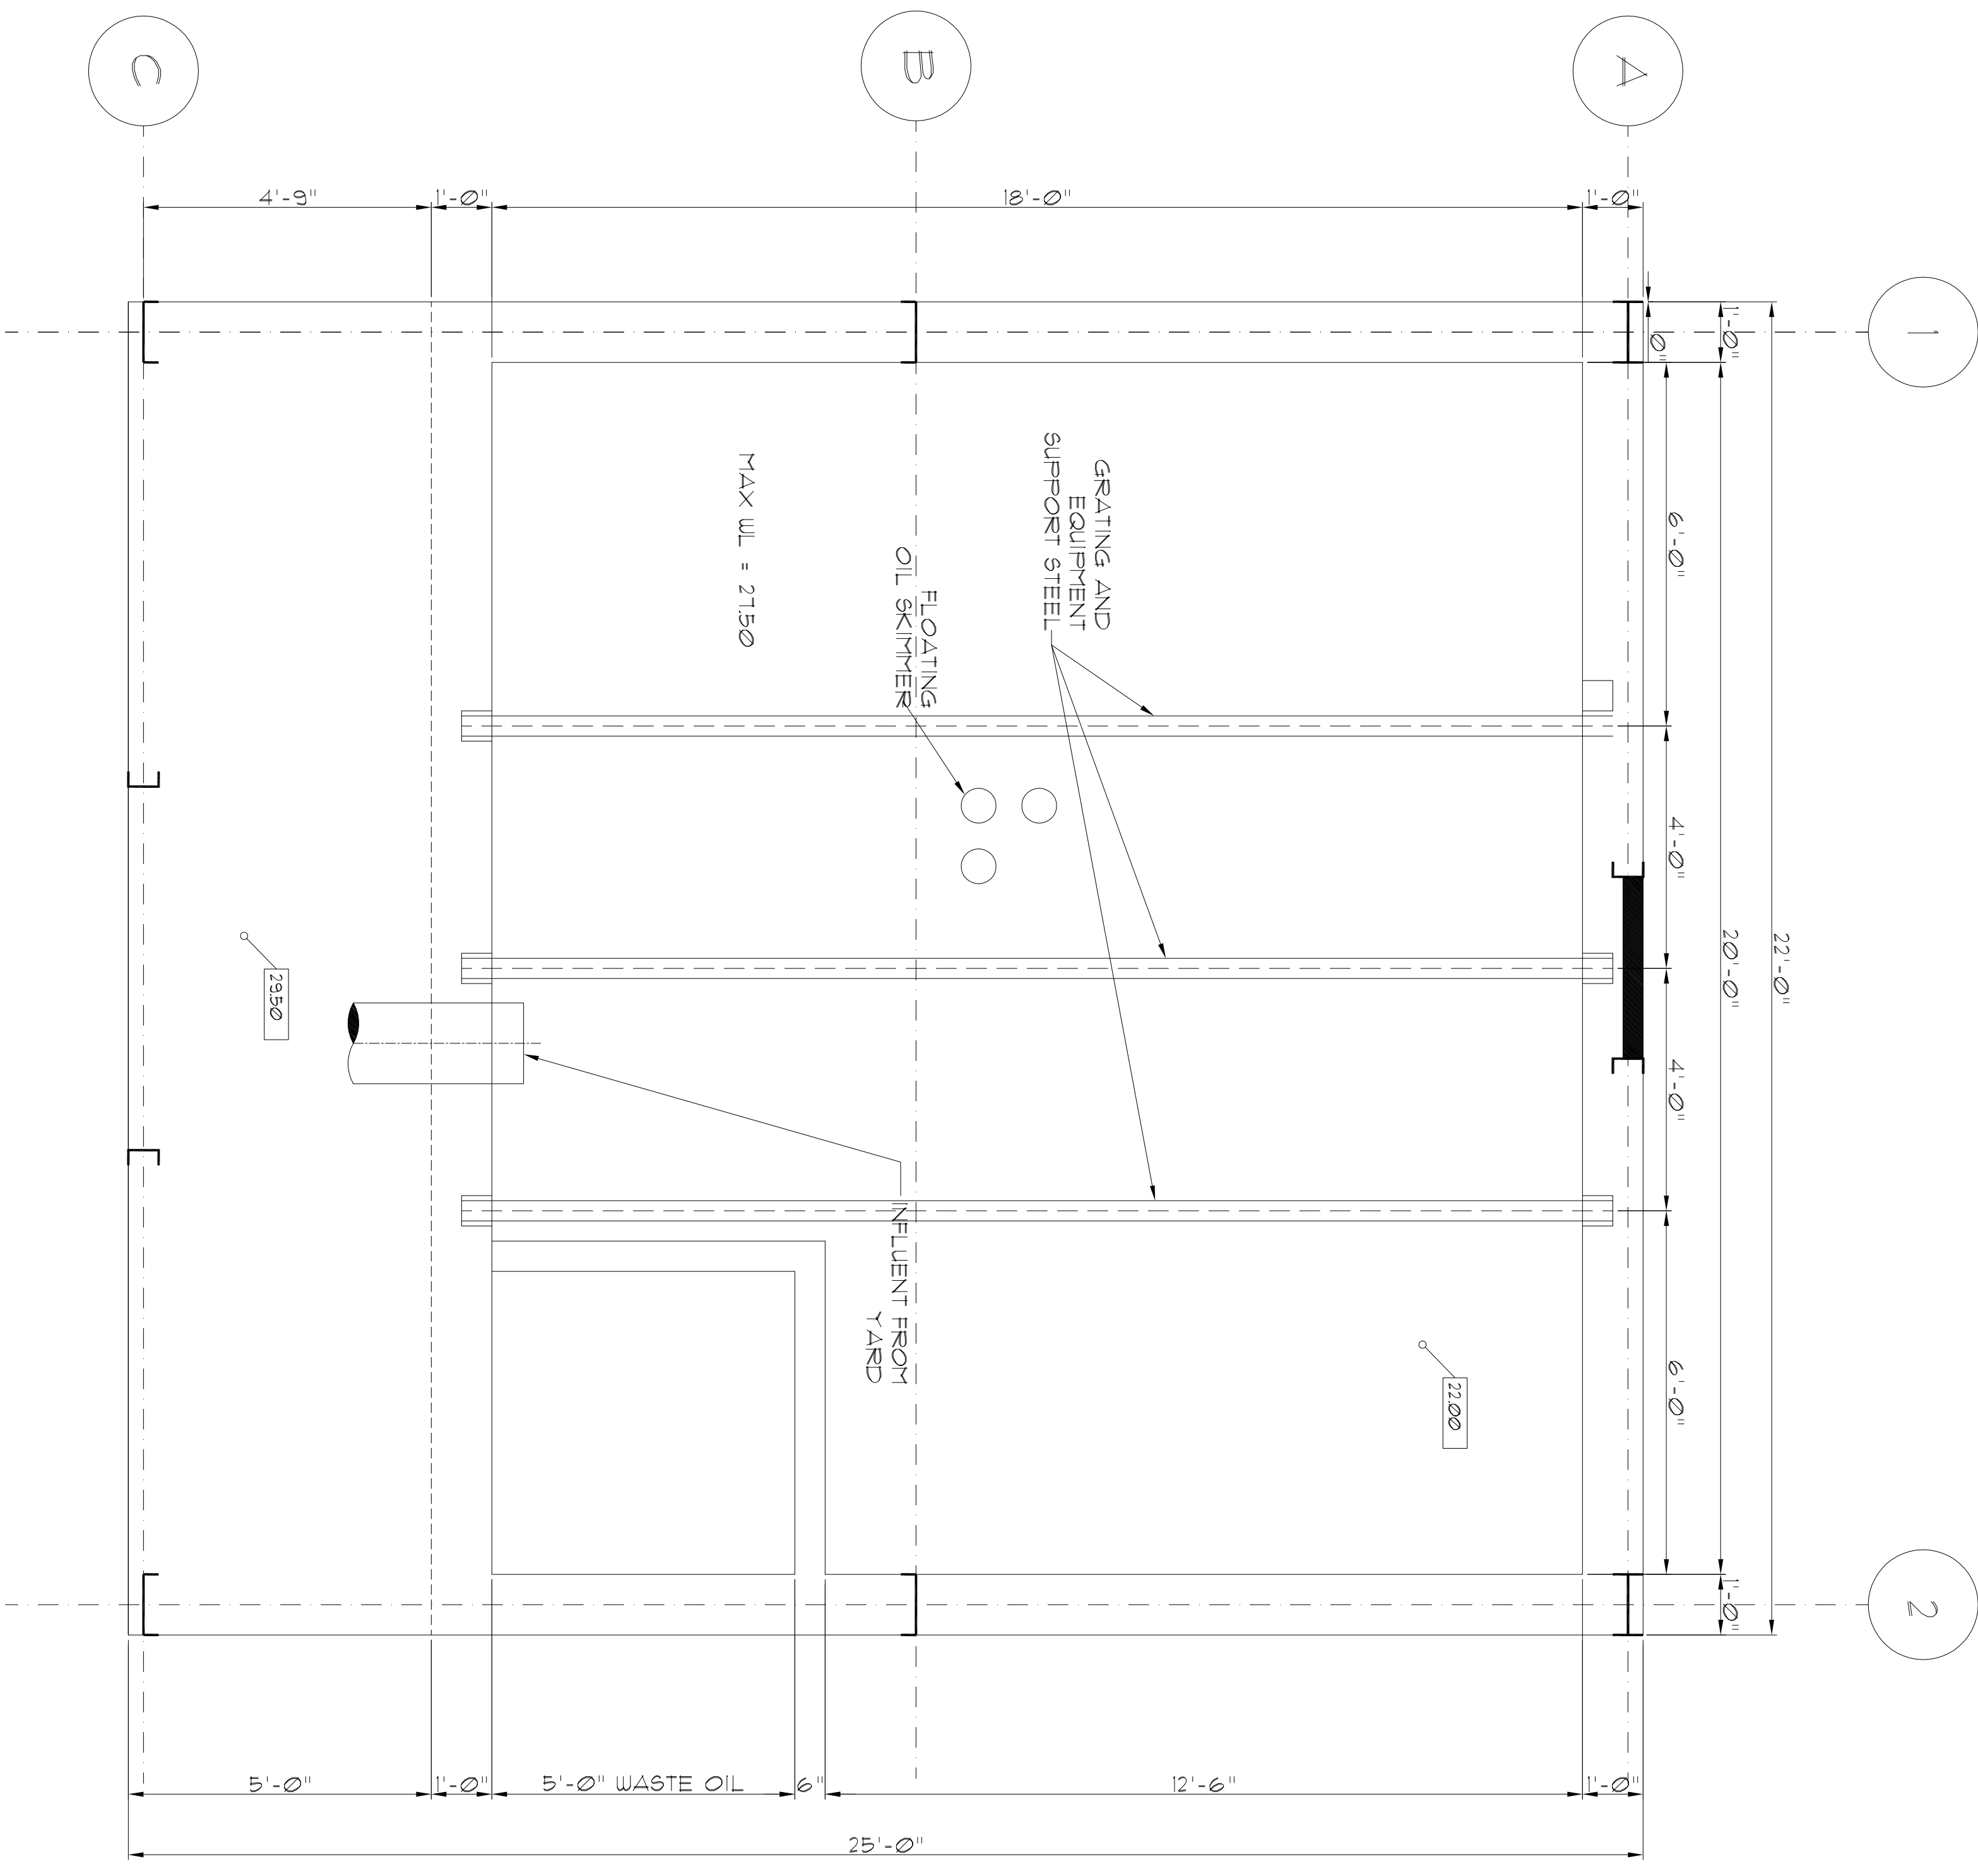

EQUIPMENT LAYOUT (BELOW GRATING)

AL ANDREANSKY, P.E.
 P.O. BOX 456
 PALM HARBOR, FLORIDA 34682-0456
 PHONE: (727) 460-8612, FAX: (727) 789-9565

EQUIPMENT BUILDING LAYOUT
 1901 North 62nd Street
 Tampa, FL 33619-3131

PROJECT No. 12040501.001	SHEET
MI of 1	