


**PLAN**

SCALE: 1/4"=1'-0"

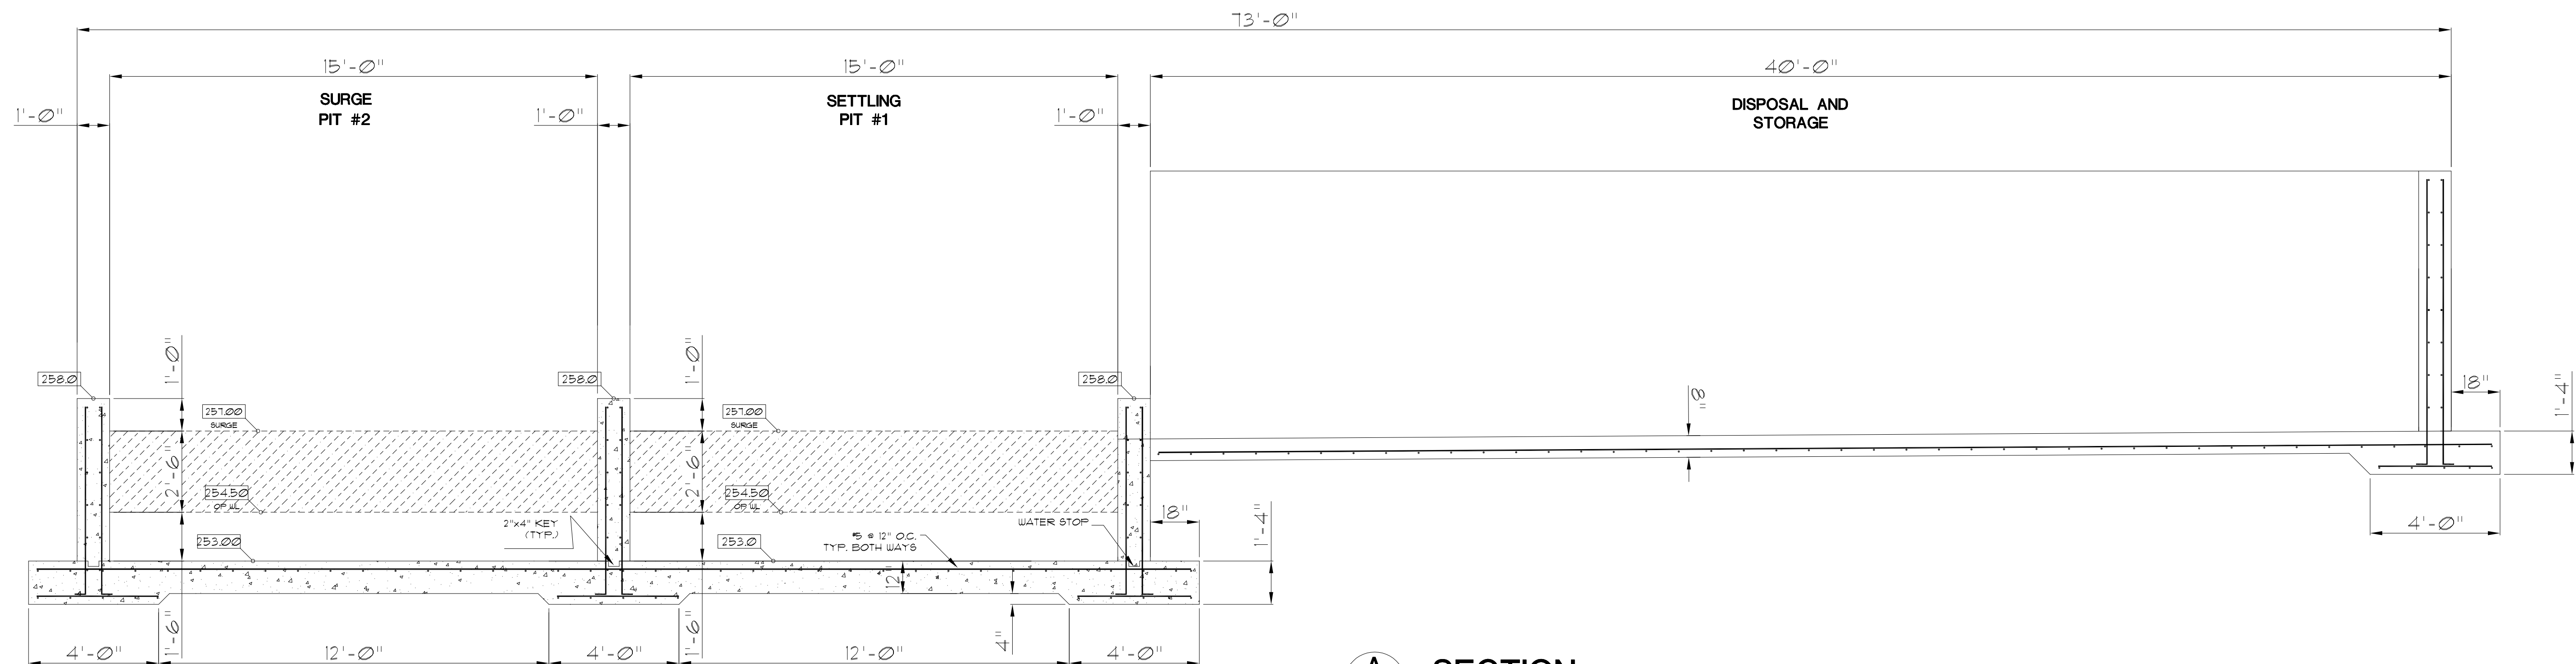


**A W1 SECTION**

SCALE: 3/8"=1'-0"

THIS PROJECT DESIGN IS BASED ON  
FBC 2014 (5TH EDITION).

LAST REVISION: 10/27/16  
LAST PLOTTED: 10/27/16  
DRAWING SCALE: 1"=60'  
PLOT SCALE: 1=1

DRAWING CONFIDENTIAL:  
THIS DRAWING AND ALL INFORMATION  
CONTAINED THEREON IS AND SHALL  
REMAIN THE PROPERTY OF  
A. ANDREANSKY, P.E., AS  
AN INSTRUMENT OF PROFESSIONAL  
SERVICE. THIS INFORMATION SHALL  
NOT BE USED WITHOUT THE FULL  
KNOWLEDGE AND PRIOR WRITTEN  
CONSENT OF AL ANDREANSKY, P.E.

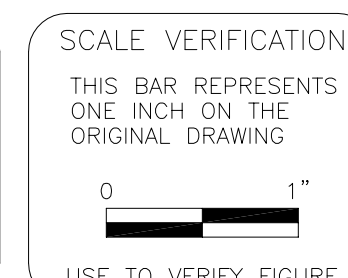

REVISION	DATE	DESCRIPTION	BY	APPROVED

ENGINEER OF RECORD:  
AL ANDREANSKY, P.E. DATE  
FLA. REG. #39387 SIGNED:

CAD FILE: 16041202S SCALE: NOTED  
DRAWN BY: A.A. DATE: 10-05-16  
CHECKED BY: DATE:  
APPROVED BY: DATE:

**AL ANDREANSKY, P.E.**  
P.O. BOX 456  
PALM HARBOR, FLORIDA 34682-0456  
PHONE: (727) 441-4149, FAX: (727) 789-9565

**WAHOUT PIT LAYOUT**  
**LAKE INDUSTRIAL BLVD**  
**TAVARES, FLORIDA**

PROJECT No.  
16100501.001  
SHEET  
W1 of 2

TAVARES READY MIX AND BLOCK PLANT, TITAN FLORIDA LLC, DEERFIELD BEACH, FLORIDA