


**EQUIPMENT LAYOUT (EL.= 618.00)**

SCALE= 3/8"=1'-0"

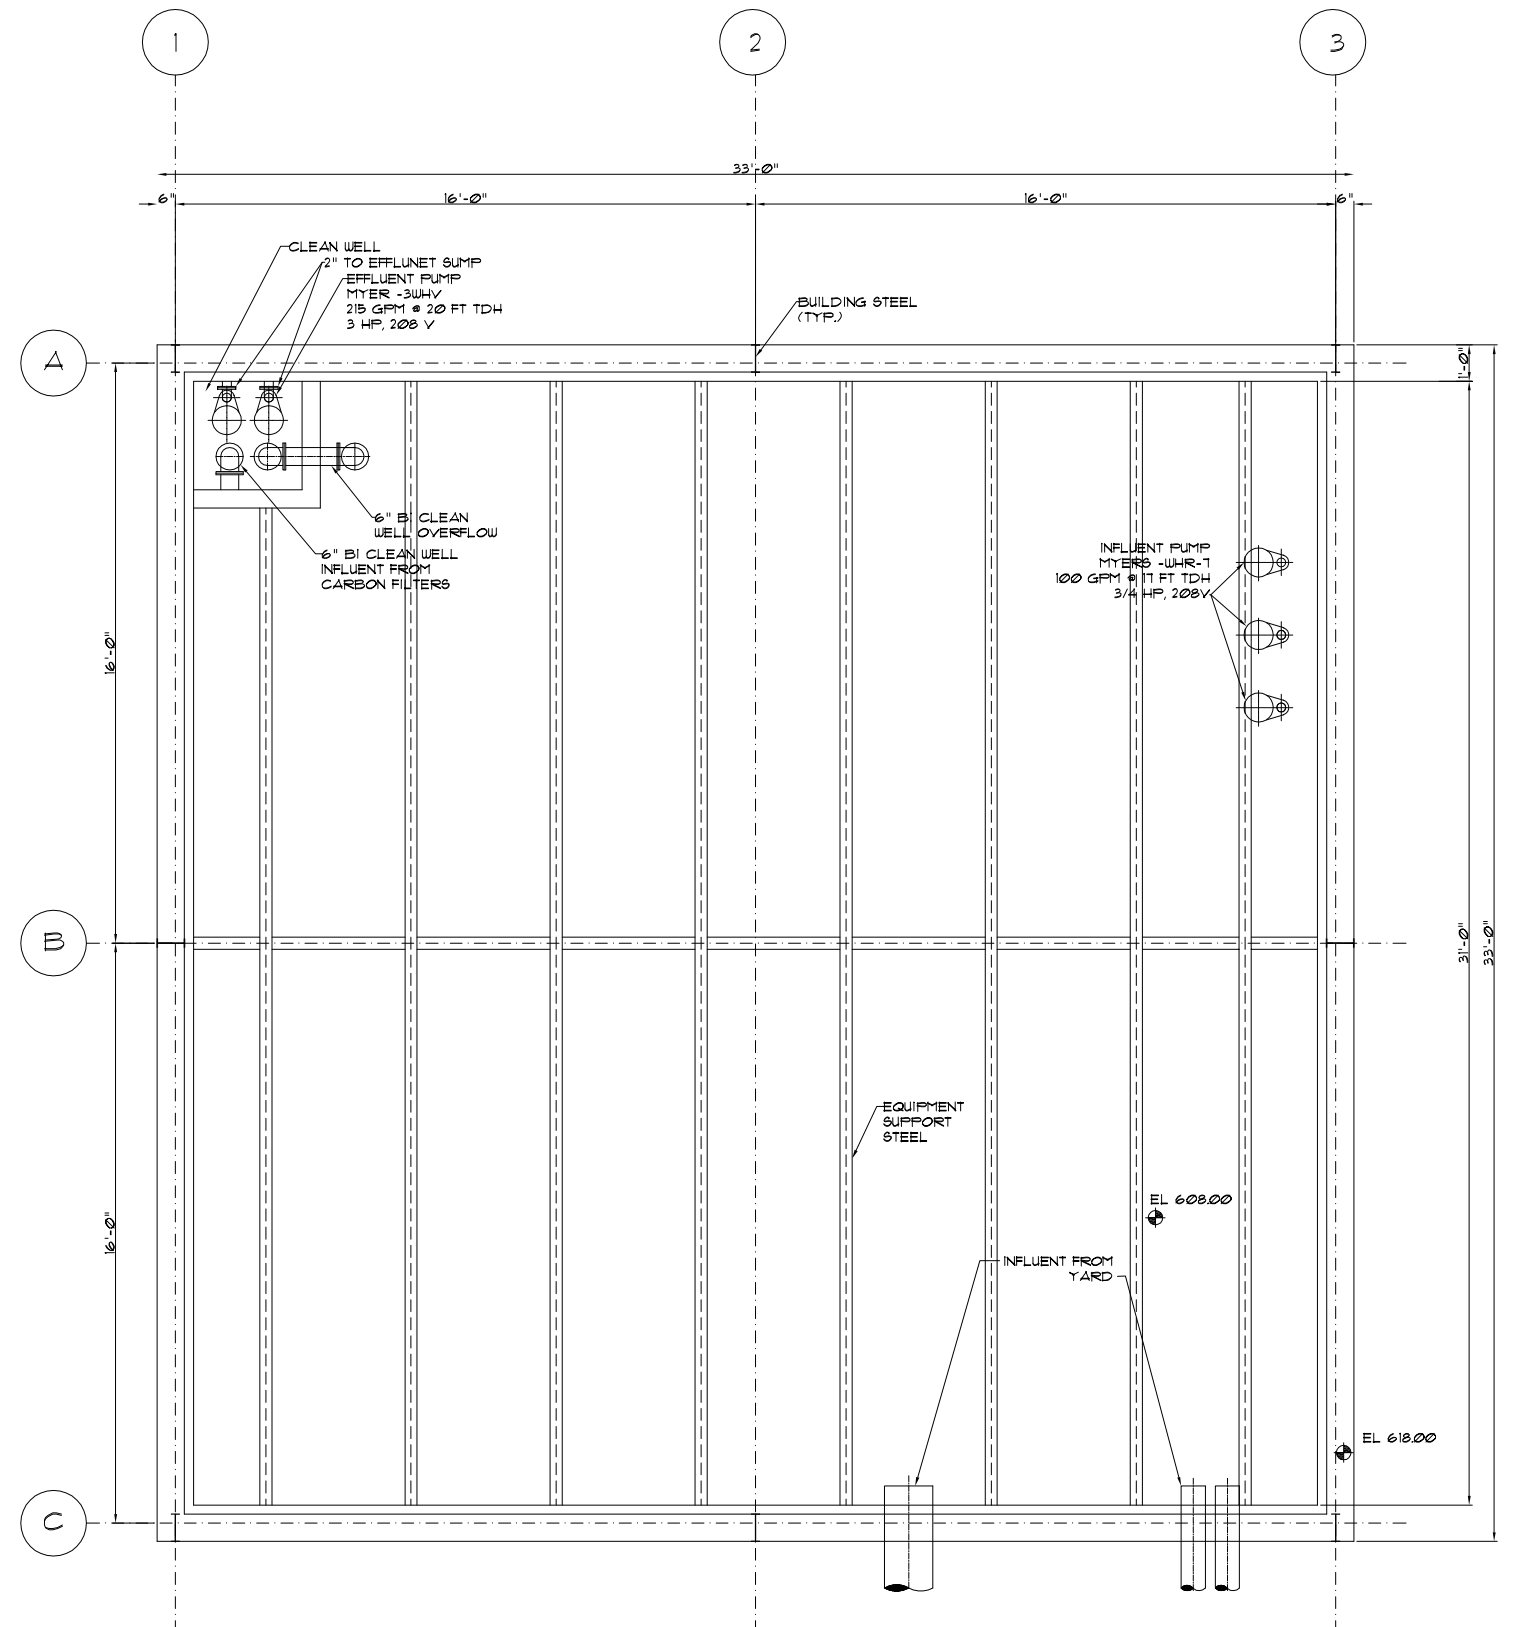

**EQUIPMENT LAYOUT (EL.= 608.00)**

SCALE= 3/8"=1'-0"

